


**KEY NOTES**

1. STEEL COLUMN, REF. STRUCTURAL
2. EXTERIOR CANOPY ABOVE
3. FIRE EXTINGUISHER CABINET

**DHR** ARCHITECTS  
 DURAND-HOLLIS RUPE ARCHITECTS, INC.  
 12758 CIMARRON PATH SUITE 126  
 SAN ANTONIO, TEXAS 78248  
 TEL: 210.308.0080  
 FAX: 210.697.3309  
 E-MAIL: office@dhrarchitects.com  
 WEB: WWW.DHRARCHITECTS.COM

REVISED ISSUE DATES:


	▲
	▲
	▲

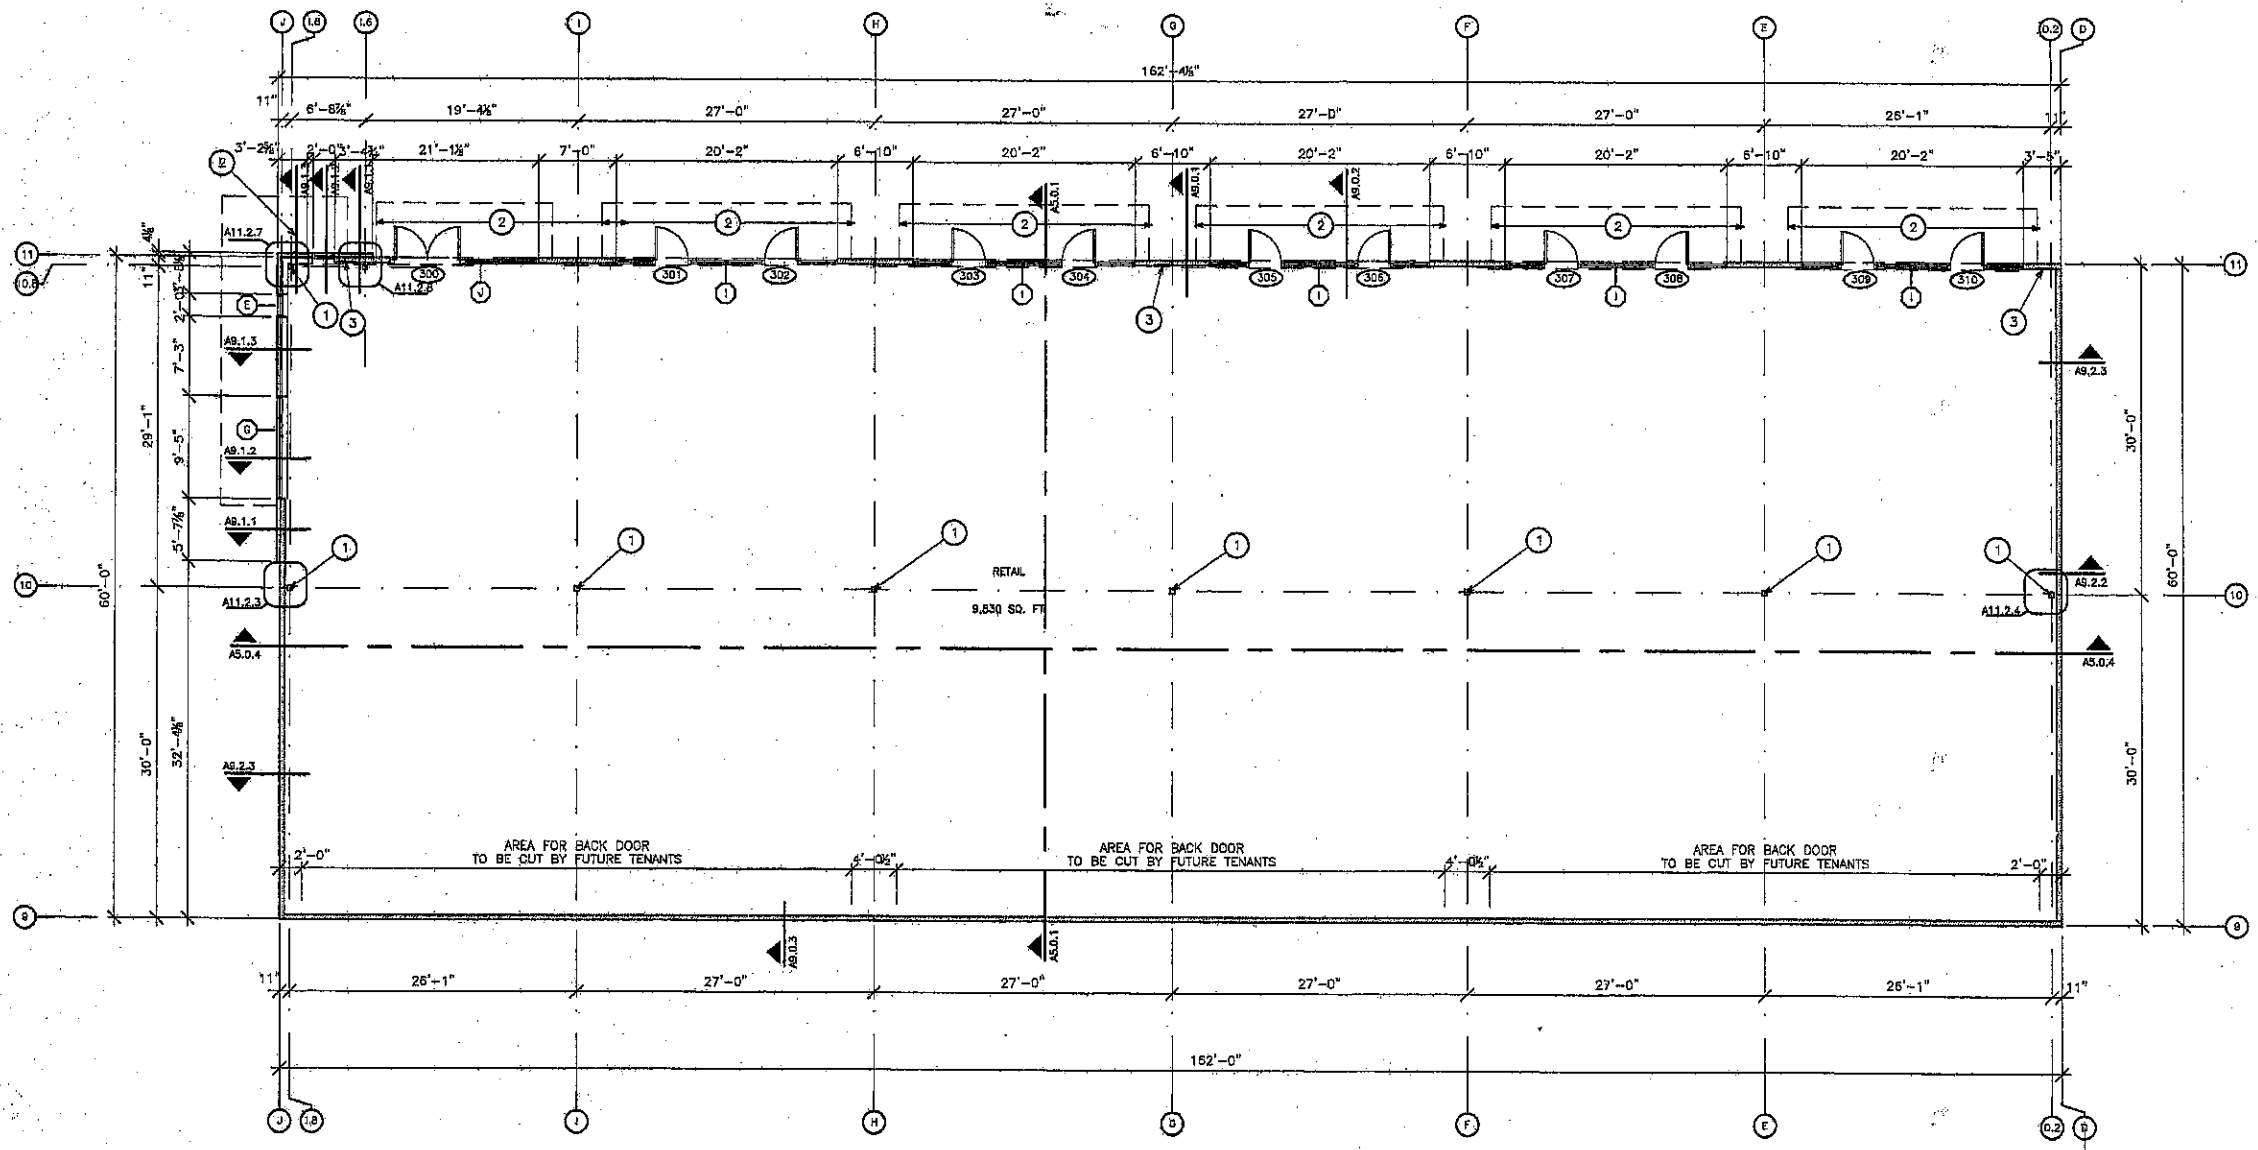

**1 FLOOR PLAN NORTH BUILDING** SCALE: 1/8" = 1'-0"

**DOMINION HILLS PLAZA**  
**21195 IH-10 WEST**  
**SAN ANTONIO, TEXAS**

**NORTH BUILDING FLOOR PLAN**

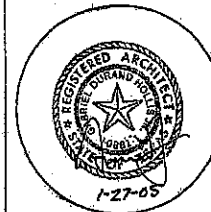

THIS DRAWING IS PROVIDED AS AN INSTRUMENT OF SERVICE BY THE ARCHITECT AND IS INTENDED FOR USE ON THIS PROJECT ONLY. THE DRAWING REMAINS THE PROPERTY OF THE ARCHITECT AND SHALL BE RETURNED TO HIM/HER UPON COMPLETION OF THE CONSTRUCTION WORK. PURSUANT TO THE ARCHITECTURAL WORKS EMPLOYMENT PROTECTION ACT OF 1991, ALL DRAWINGS, SPECIFICATIONS, IDEAS AND DESIGNS, INCLUDING THE COMPOSITION OF SPACES AND ELEMENTS APPEARING HEREIN, CONSTITUTE THE COPYRIGHTED WORK OF THE ARCHITECT. ANY REPRODUCTION, USE OR DISCLOSURE OF INFORMATION CONTAINED HEREIN, WITHOUT THE WRITTEN CONSENT OF THE ARCHITECT IS STRICTLY PROHIBITED.  
 © 2005

PROJECT NO. 04-073  
 ISSUE DATE: 01.27.05  
 DRAWN BY: AJC  
 REVIEWED BY: GTS  
 PROJECT ARCHITECT:  
 GABRIEL DURAND-HOLLIS, FAIA  
 TEXAS LICENSE NO. 10881



**A1.2**