



NEW SHELL BUILDING
3859 STAHL ROAD
SAN ANTONIO, TX 78217

JOHN R. COVEY ARCHITECT A.I.A.
1862 W. BITTERS ROAD # 300
SAN ANTONIO, TEXAS 78248
PHONE: (210) 865-6632 FAX: (210) 496-6680

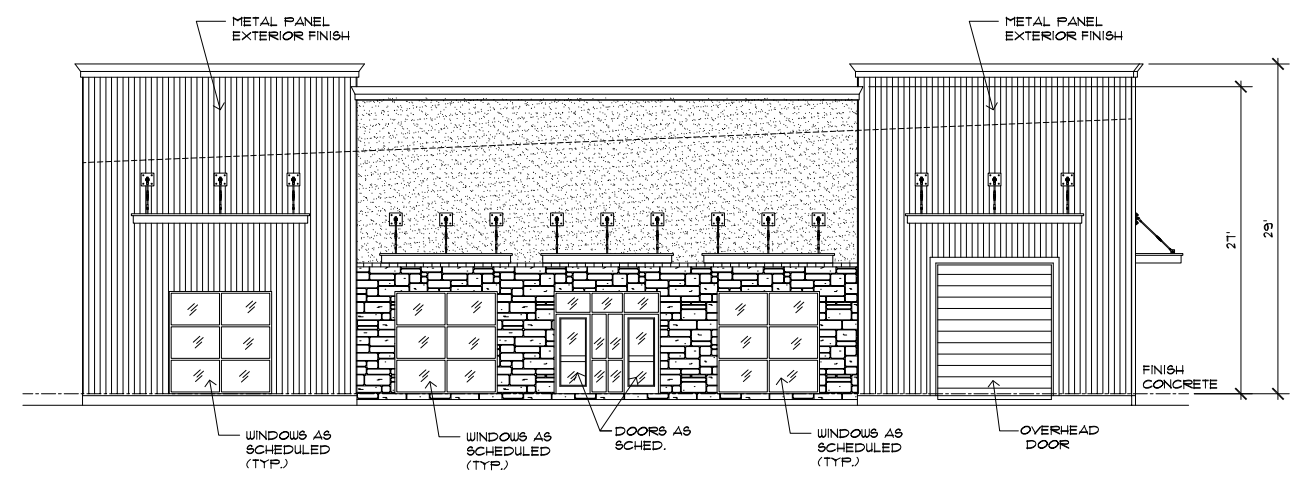

1 WEST ELEVATION
SCALE: 1/8"=1'-0"

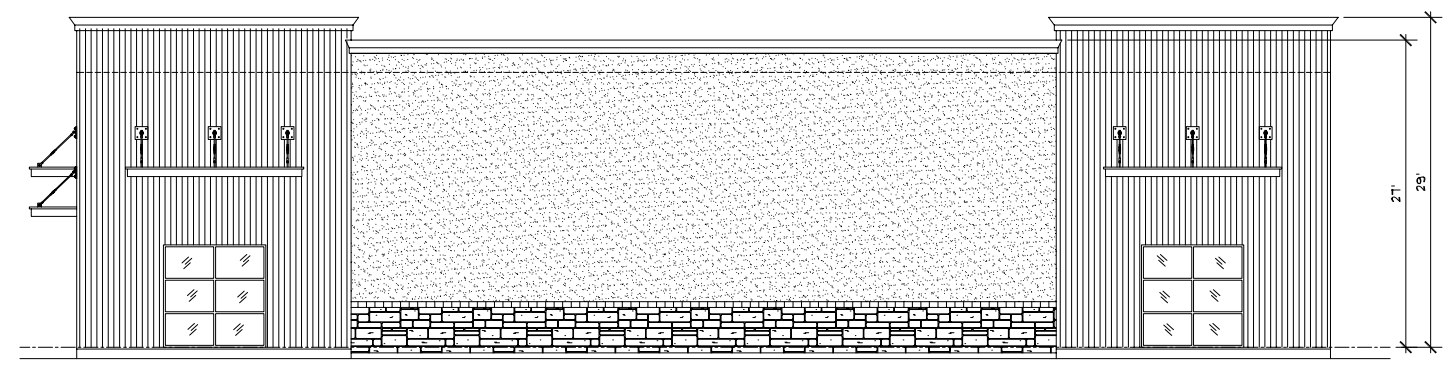

2 SOUTH ELEVATION
SCALE: 1/8"=1'-0"

EXTERIOR ELEVATION GENERAL NOTES

- REFER TO SHEET A-650 FOR PARAPET COPING DETAILS

Revisions:

Project Number:
060928

Date:
16 JULY 2009

Sheet Number:
A-500