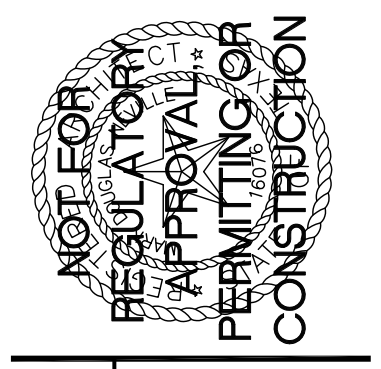


REVISIONS DATE	#

These drawings and accompanying Specifications are to be an instrument of service and shall remain the property of the Architect. They are not to be used on other projects or extensions to this project except by agreement in writing and with appropriate compensation to the Architect. Contractor is responsible for confirming and correlating dimensions at the job site; the Architect will not be responsible for construction means, methods, techniques, sequences or procedures, or for safety precautions and programs in connection with the project.


300 W. BITTERS ROAD, SUITE 204
 SAN ANTONIO, TX. 78216
 VOICE: (210) 384-8900
 FAX: (210) 384-8240
 EMAIL: MARK@VILLAPARK-SA.COM
 © 2018. ALL RIGHTS RESERVED.

FLOOR PLAN
NEXIUS
 EISENHAEUER POINT - BUILDING 5
 SAN ANTONIO, TEXAS

DRAWN	AEV
CHECKED	MDN
DATE	12/11/17
PROJECT	NEXUS
JOB. NO.	17-312
SHEET	

SK1

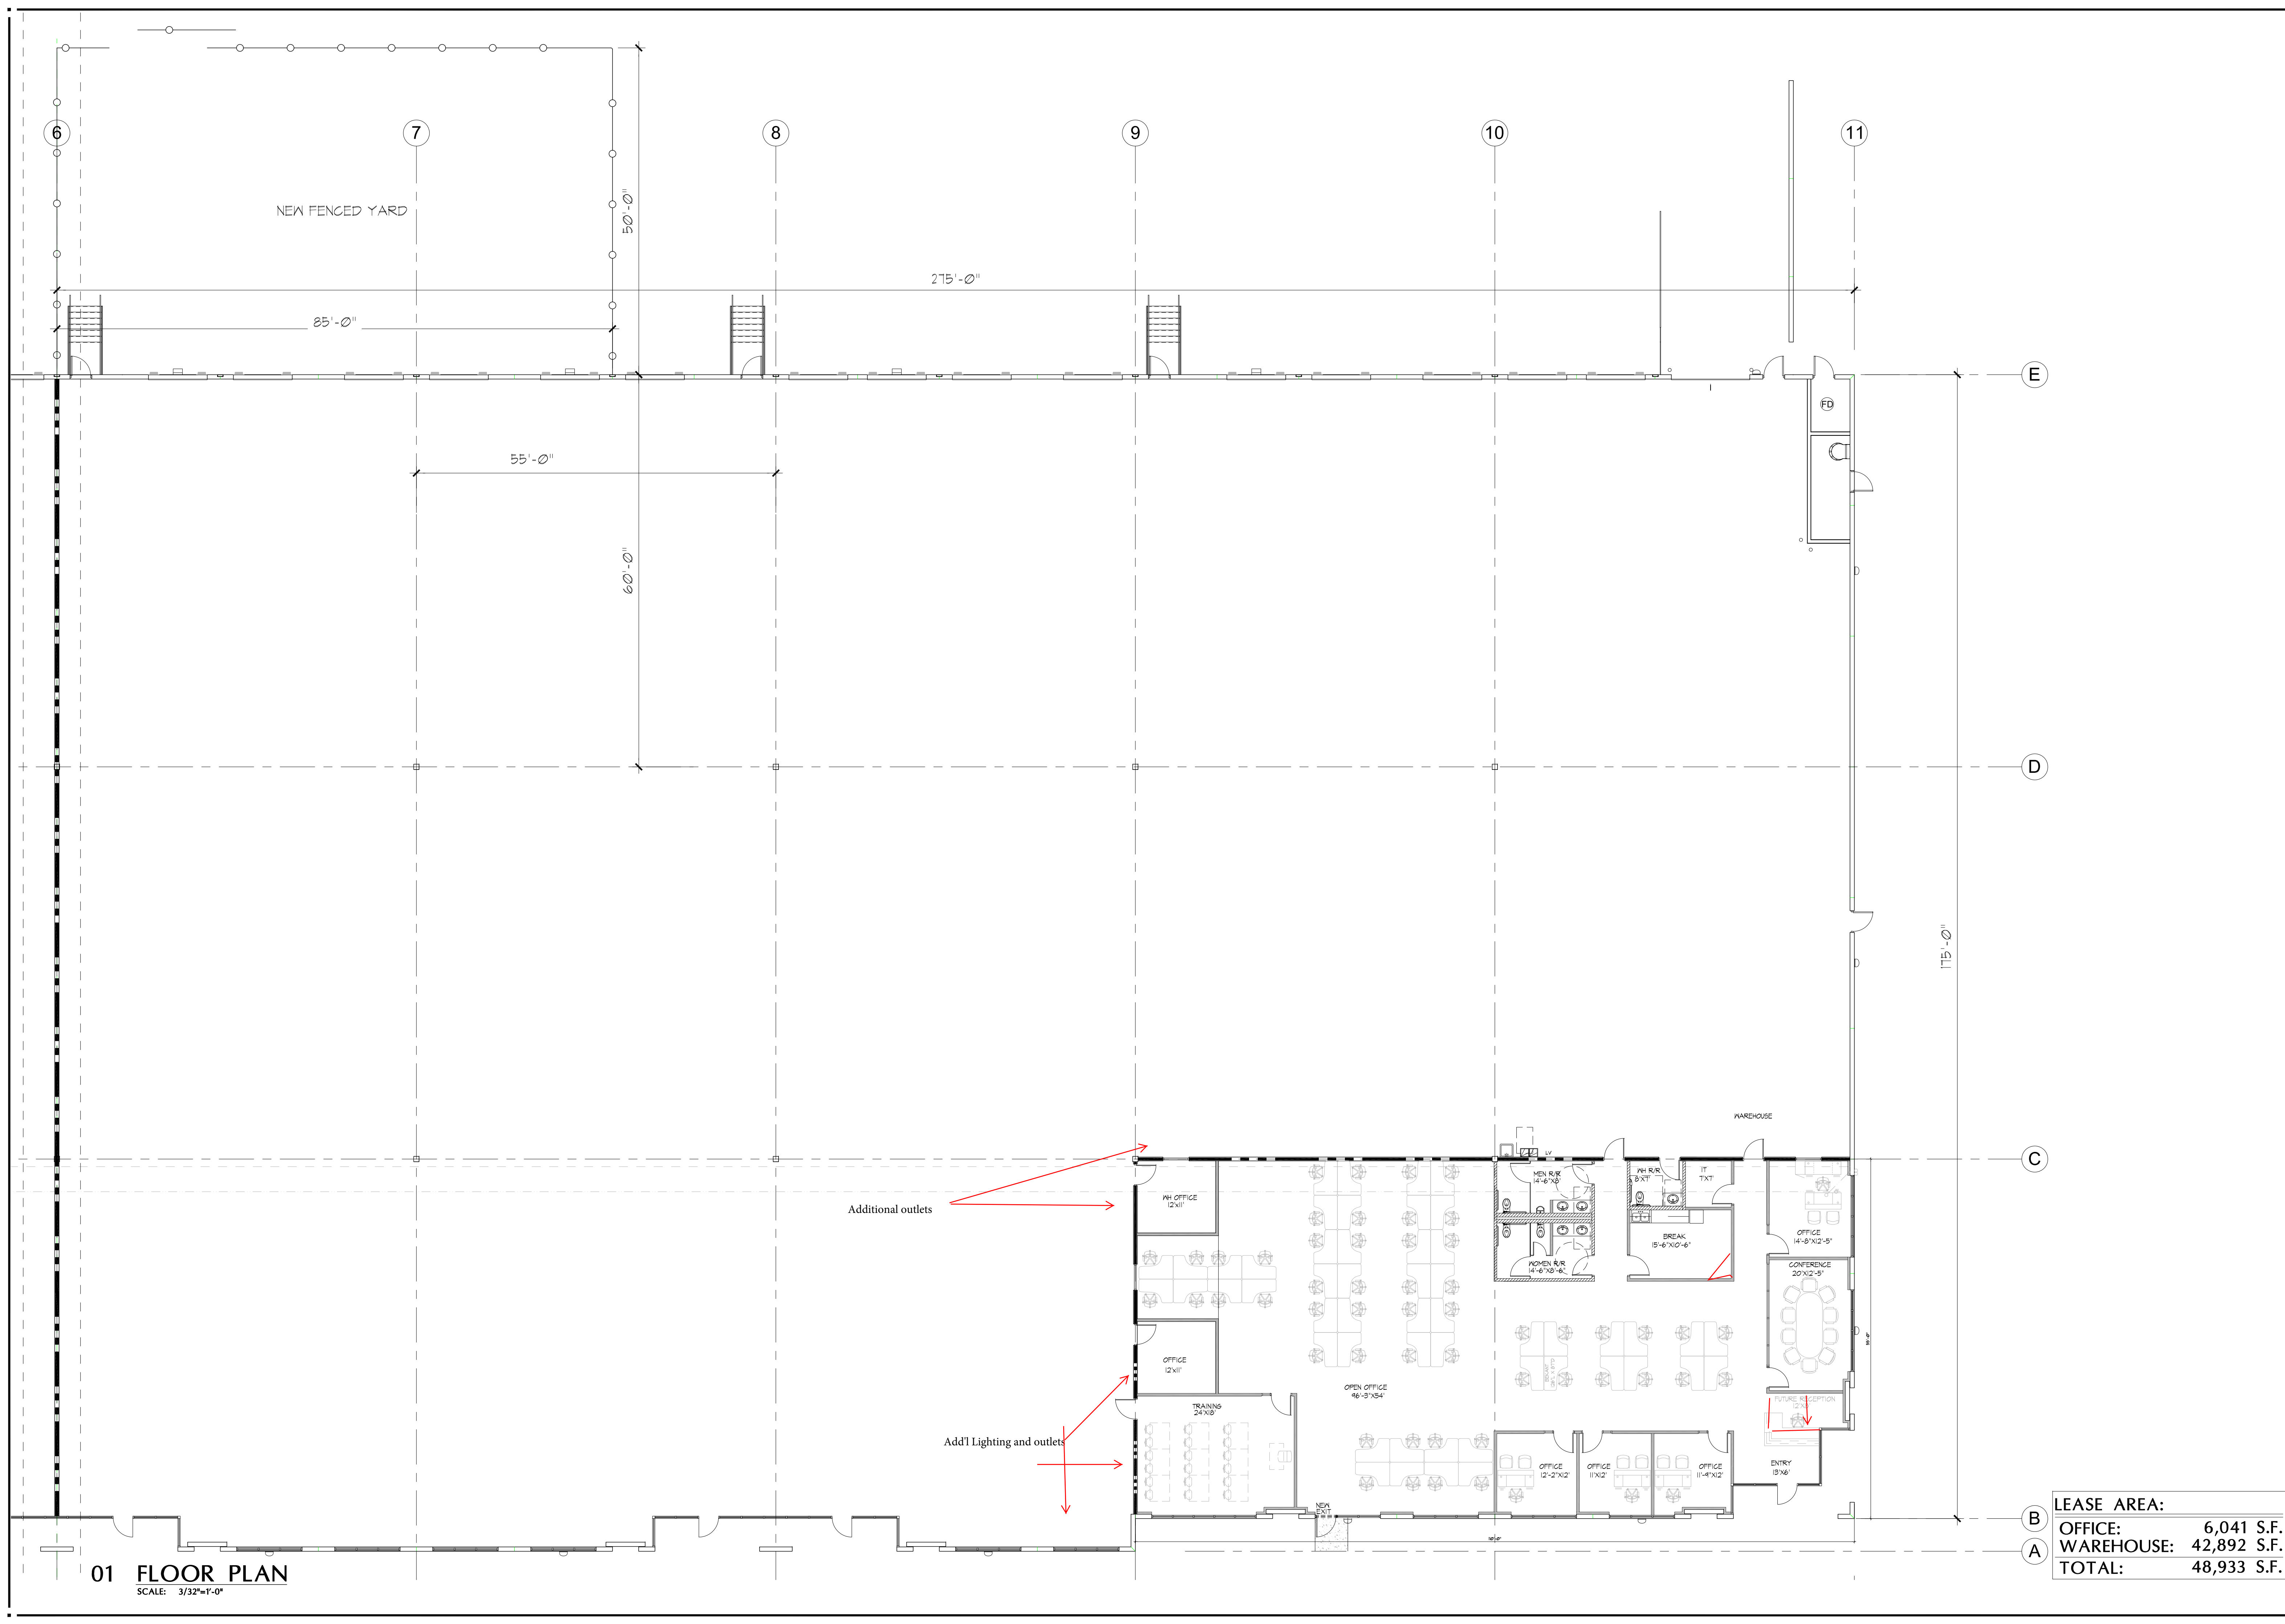

01 FLOOR PLAN
 SCALE: 3/32"=1'-0"

LEASE AREA:	
OFFICE:	6,041 S.F.
WAREHOUSE:	42,892 S.F.
TOTAL:	48,933 S.F.