


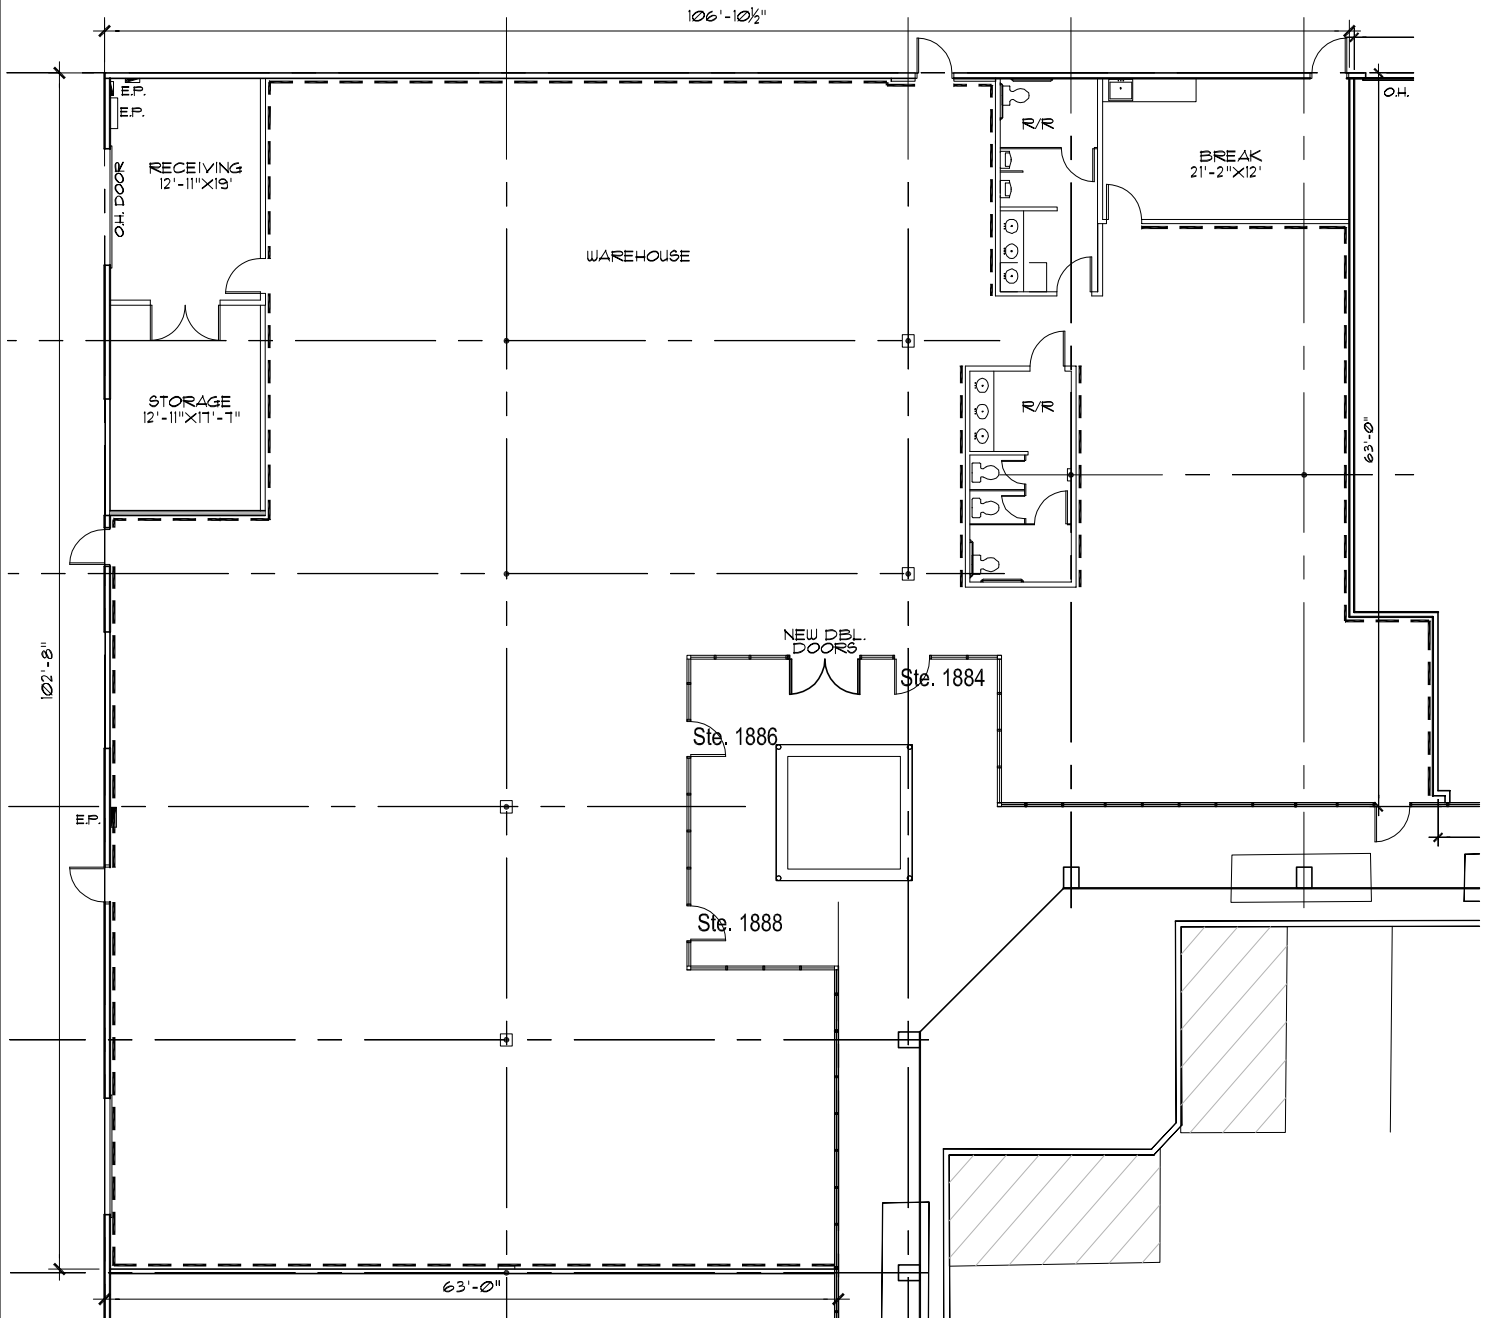

NEW WORK PLAN-8,809 S.F.

SCALE: 1/16"=1'-0"

WALL CONSTRUCTION LEGEND:	
	NEW WALL TO BOTTOM OF CLG. GRID
	EXISTING WALLS TO REMAIN
	PROVIDE PRE-FIN. MELAMINE SLAT WALL WHERE SHOWN STARTING 1'-0" A.F.F. UP TO 9'-0" A.F.F.

NOTES:
1. PROVIDE NEW VCT FLOORING THROUGHOUT.

SK2	DRAWN	AEV
	CHECKED	MDN
	DATE	05/20/15
	PROJECT	1884-1886 GRANDSTAND
	SHEET	14-053

NEW WORK FLOOR PLAN

1884 GRANDSTAND DRIVE
SAN ANTONIO, TEXAS 78238



VILLA PARK
ARCHITECTURE/PLANNING/INTERIORS, PLLC
PH. (210) 384-8900
© 2015 ALL RIGHTS RESERVED