


② LEVEL 01 OVERALL SCHEMATIC PLAN
1/16" = 1'-0"

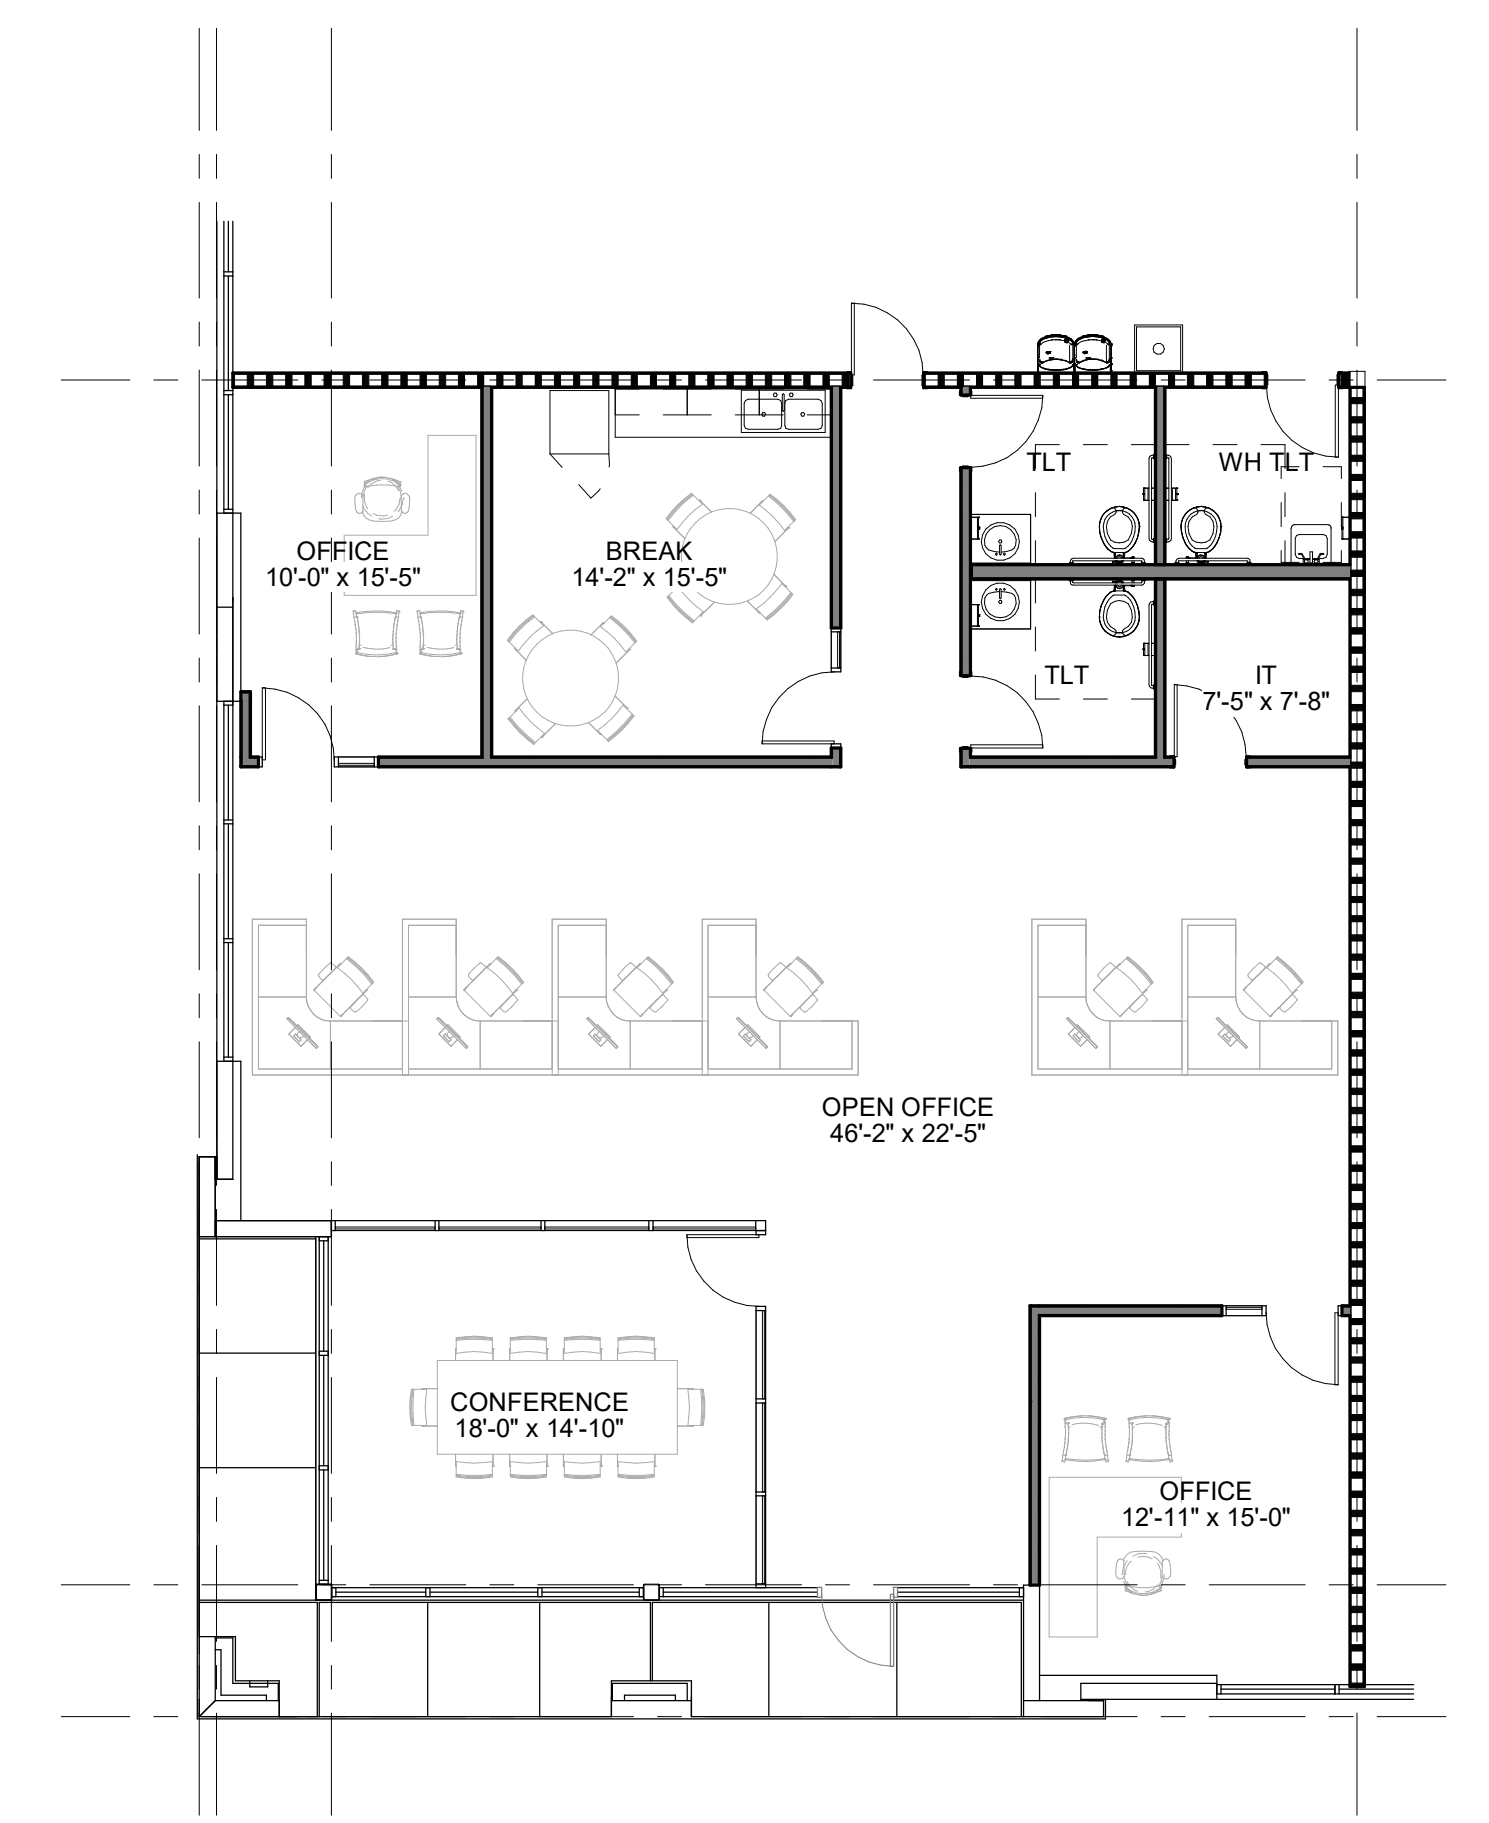

① LEVEL 01 OFFICE SCHEMATIC PLAN
1/8" = 1'-0"

3660 Thousand Oaks Dr. Suite 416 - Floor Plan

3660 Thousand Oaks Dr. Suite 416,
San Antonio, TX 78247

Scale: As indicated

OFFICE: 2,618 SF
WAREHOUSE: 50,443 SF
TOTAL: 53,061 SF

Area:
02/02/24

LKDG Prj. No: 23250

LK design group
architecture . planning . interiors
16010 Via Shavano - San Antonio, Texas 78249
210.824.8825 fax 210.824.4150