



# BUILDING 4

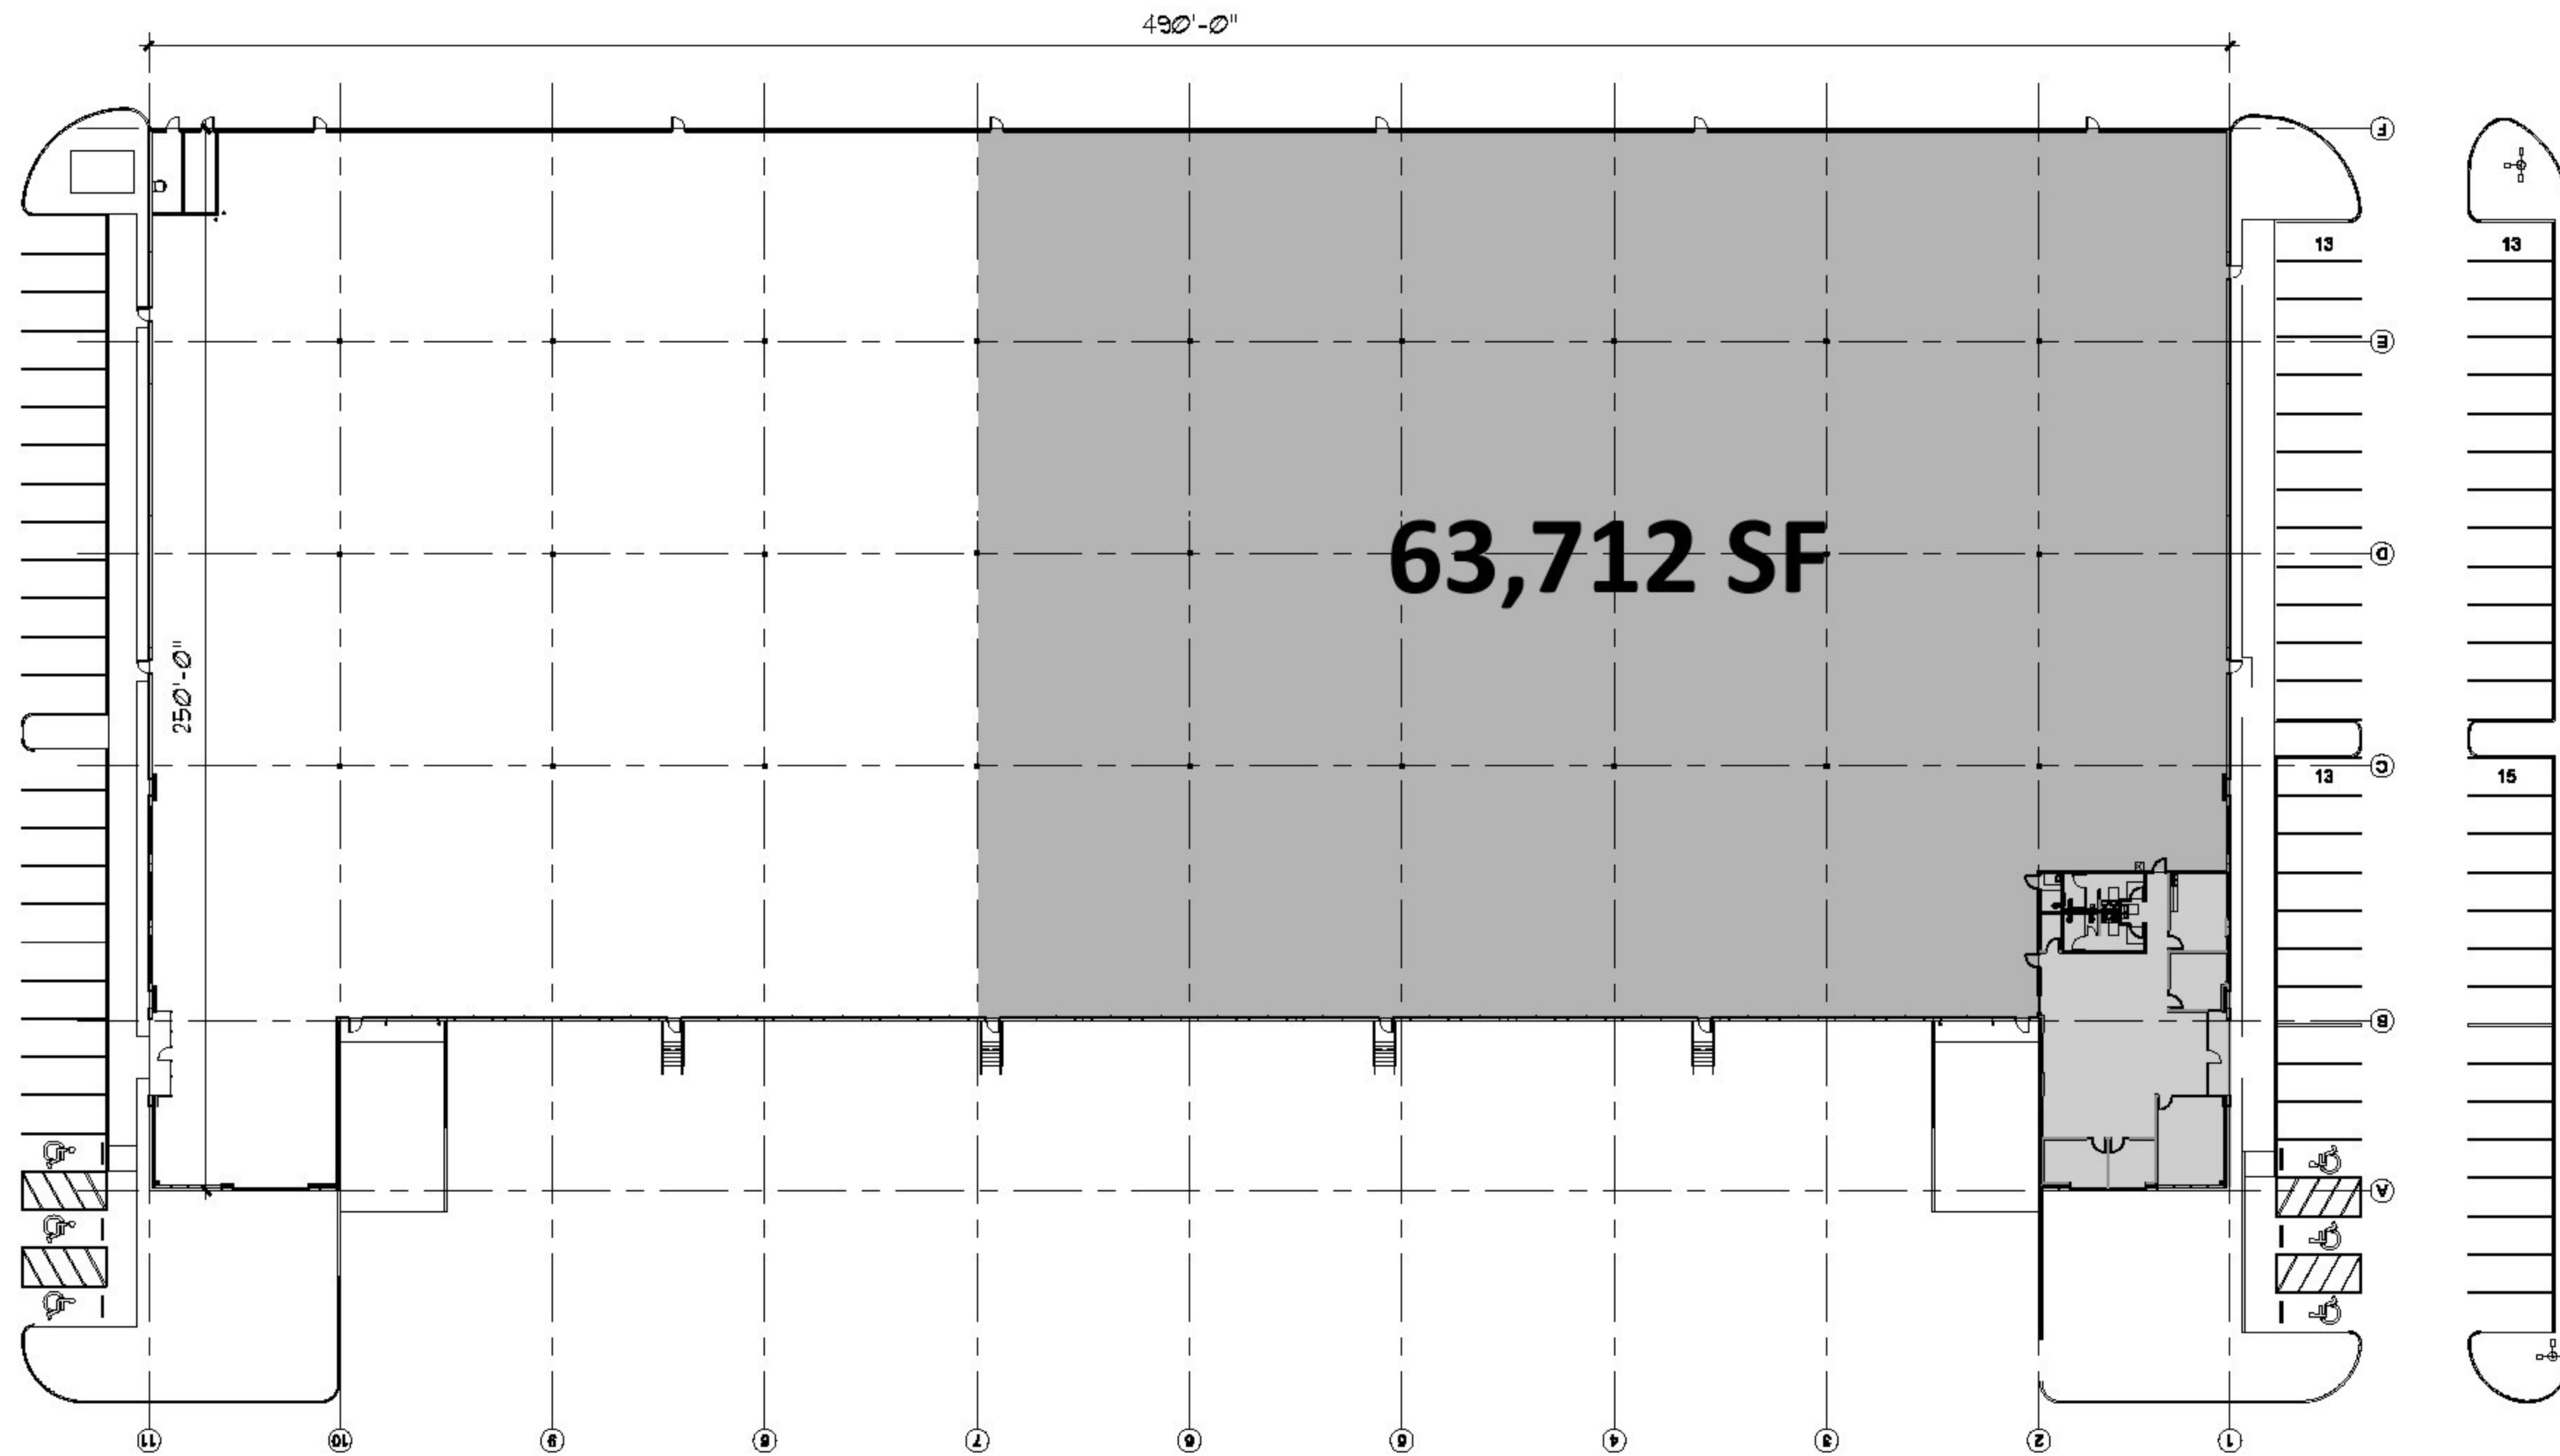

**01 OVERALL FLOOR PLAN**  
SCALE: N.T.S.

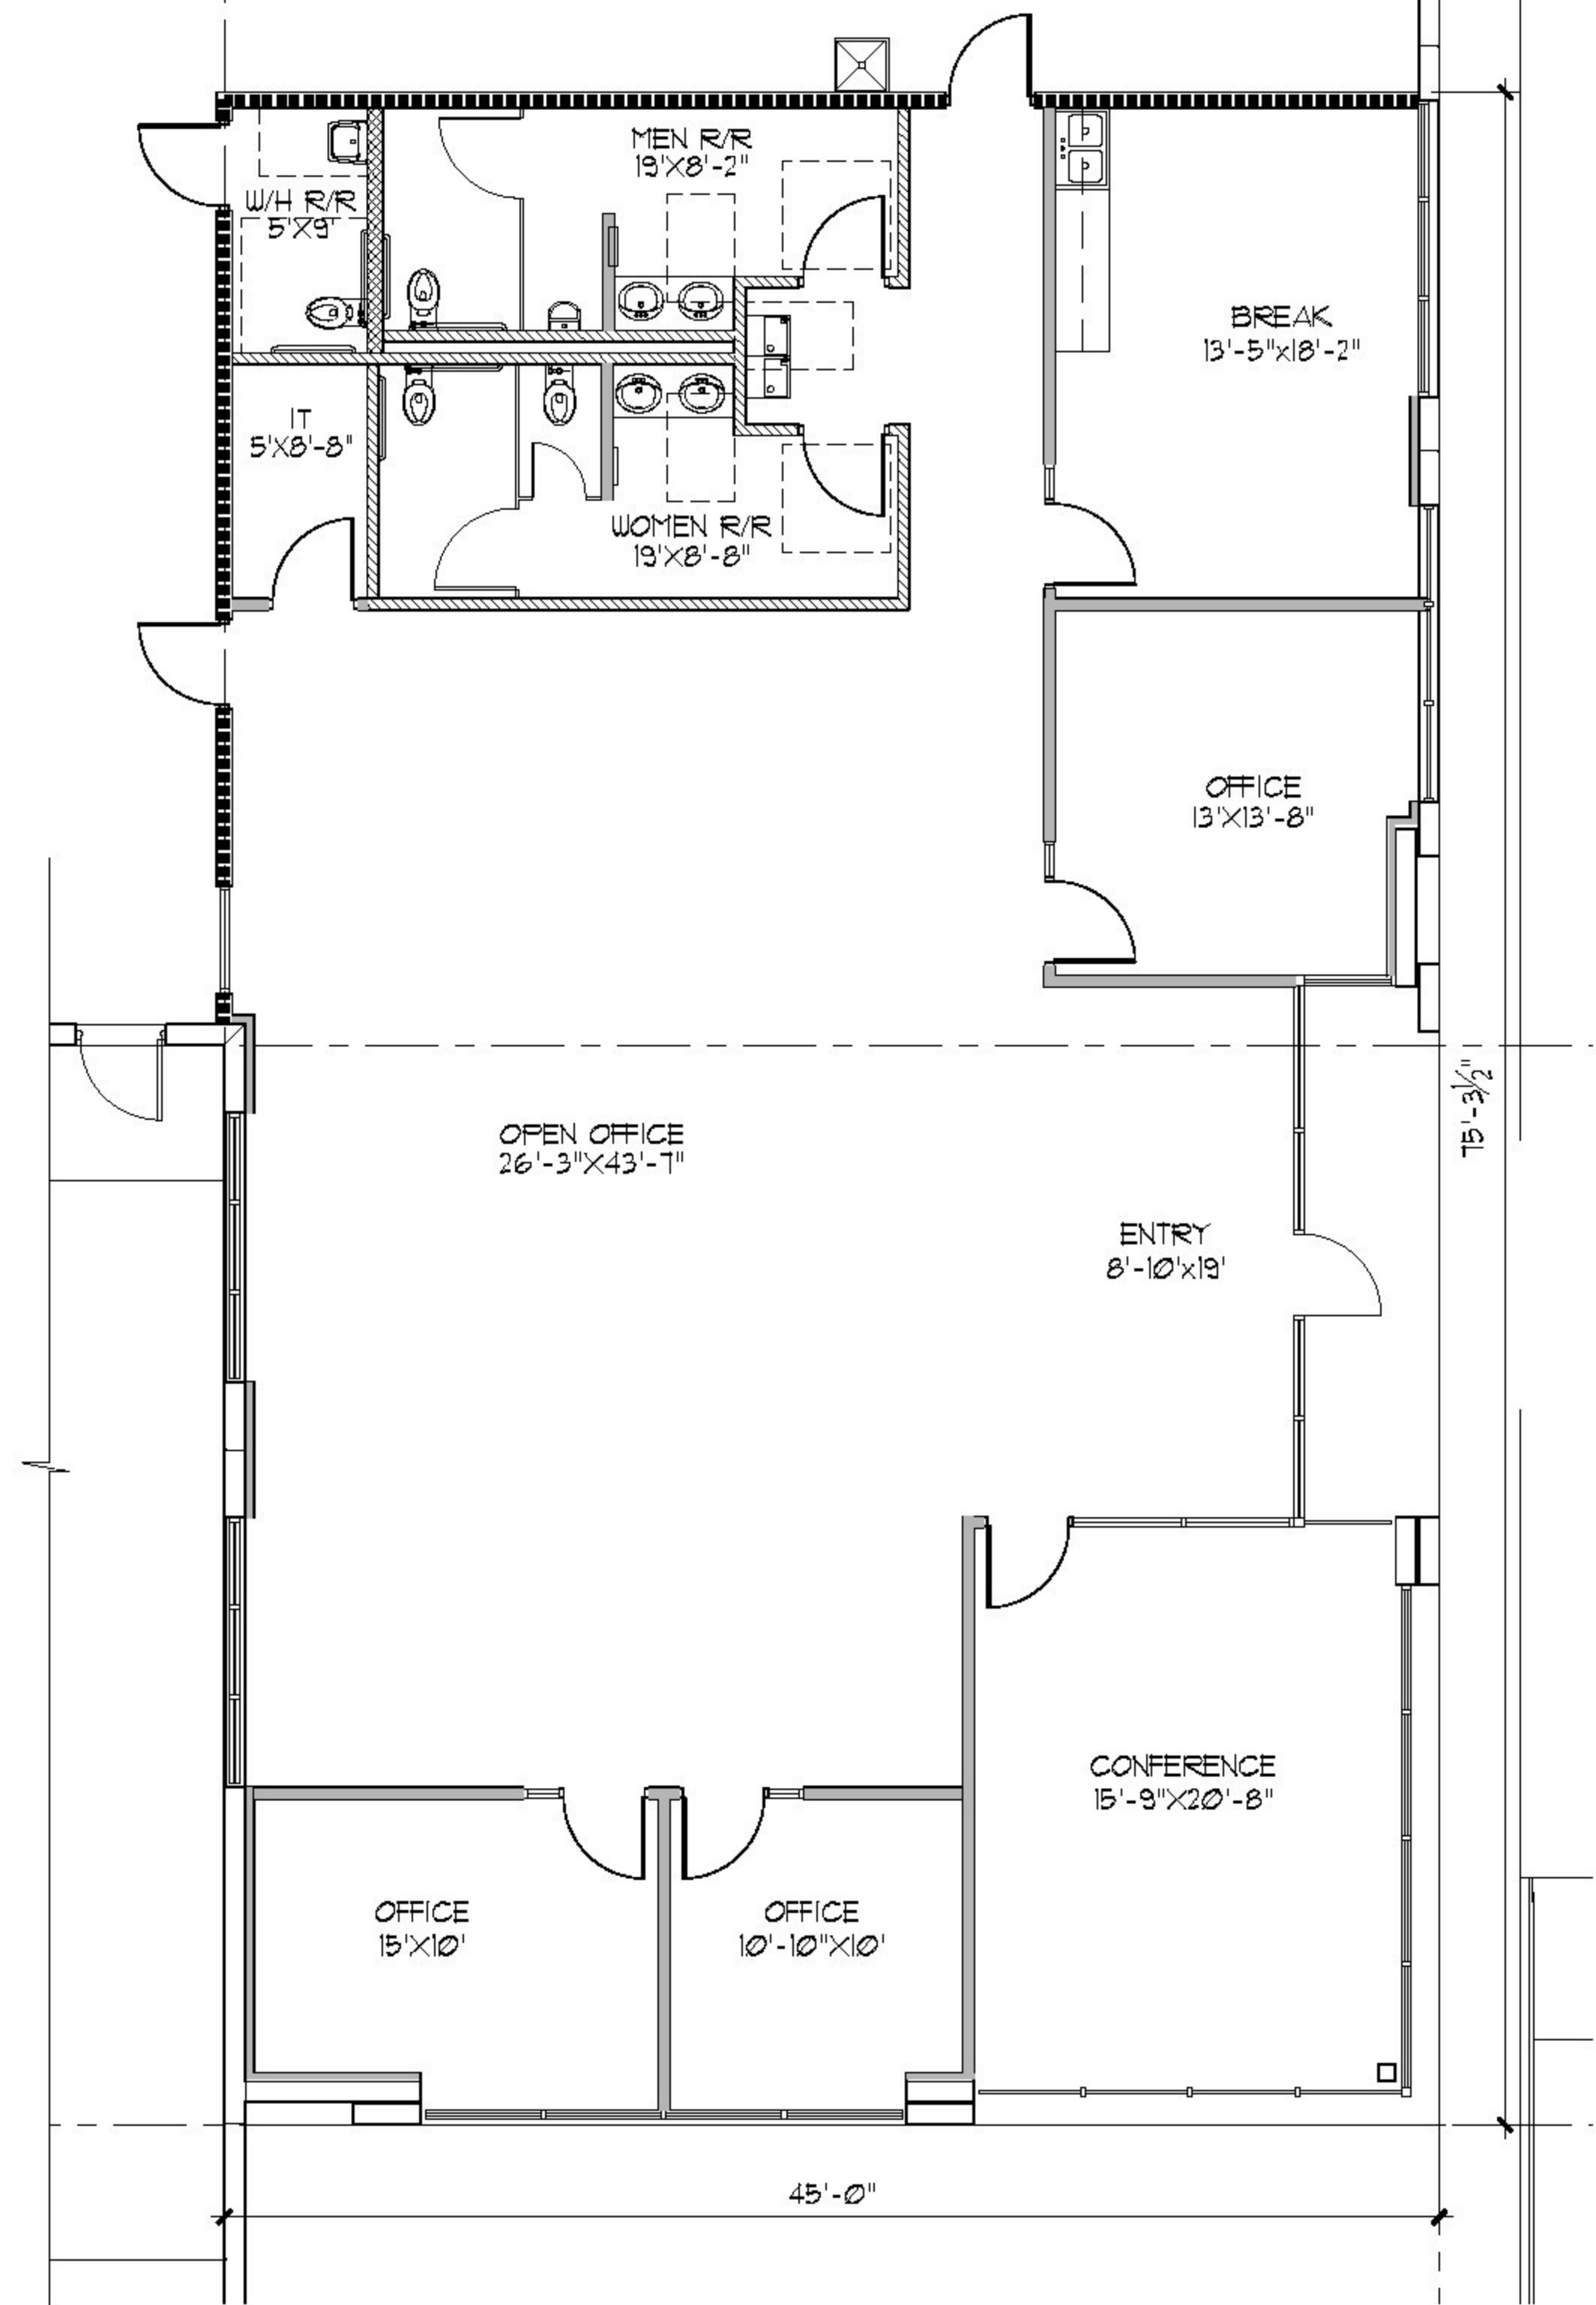

**02 ENLARGED OFFICE FLOOR PLAN**  
SCALE: 3/16"=1'-0"