


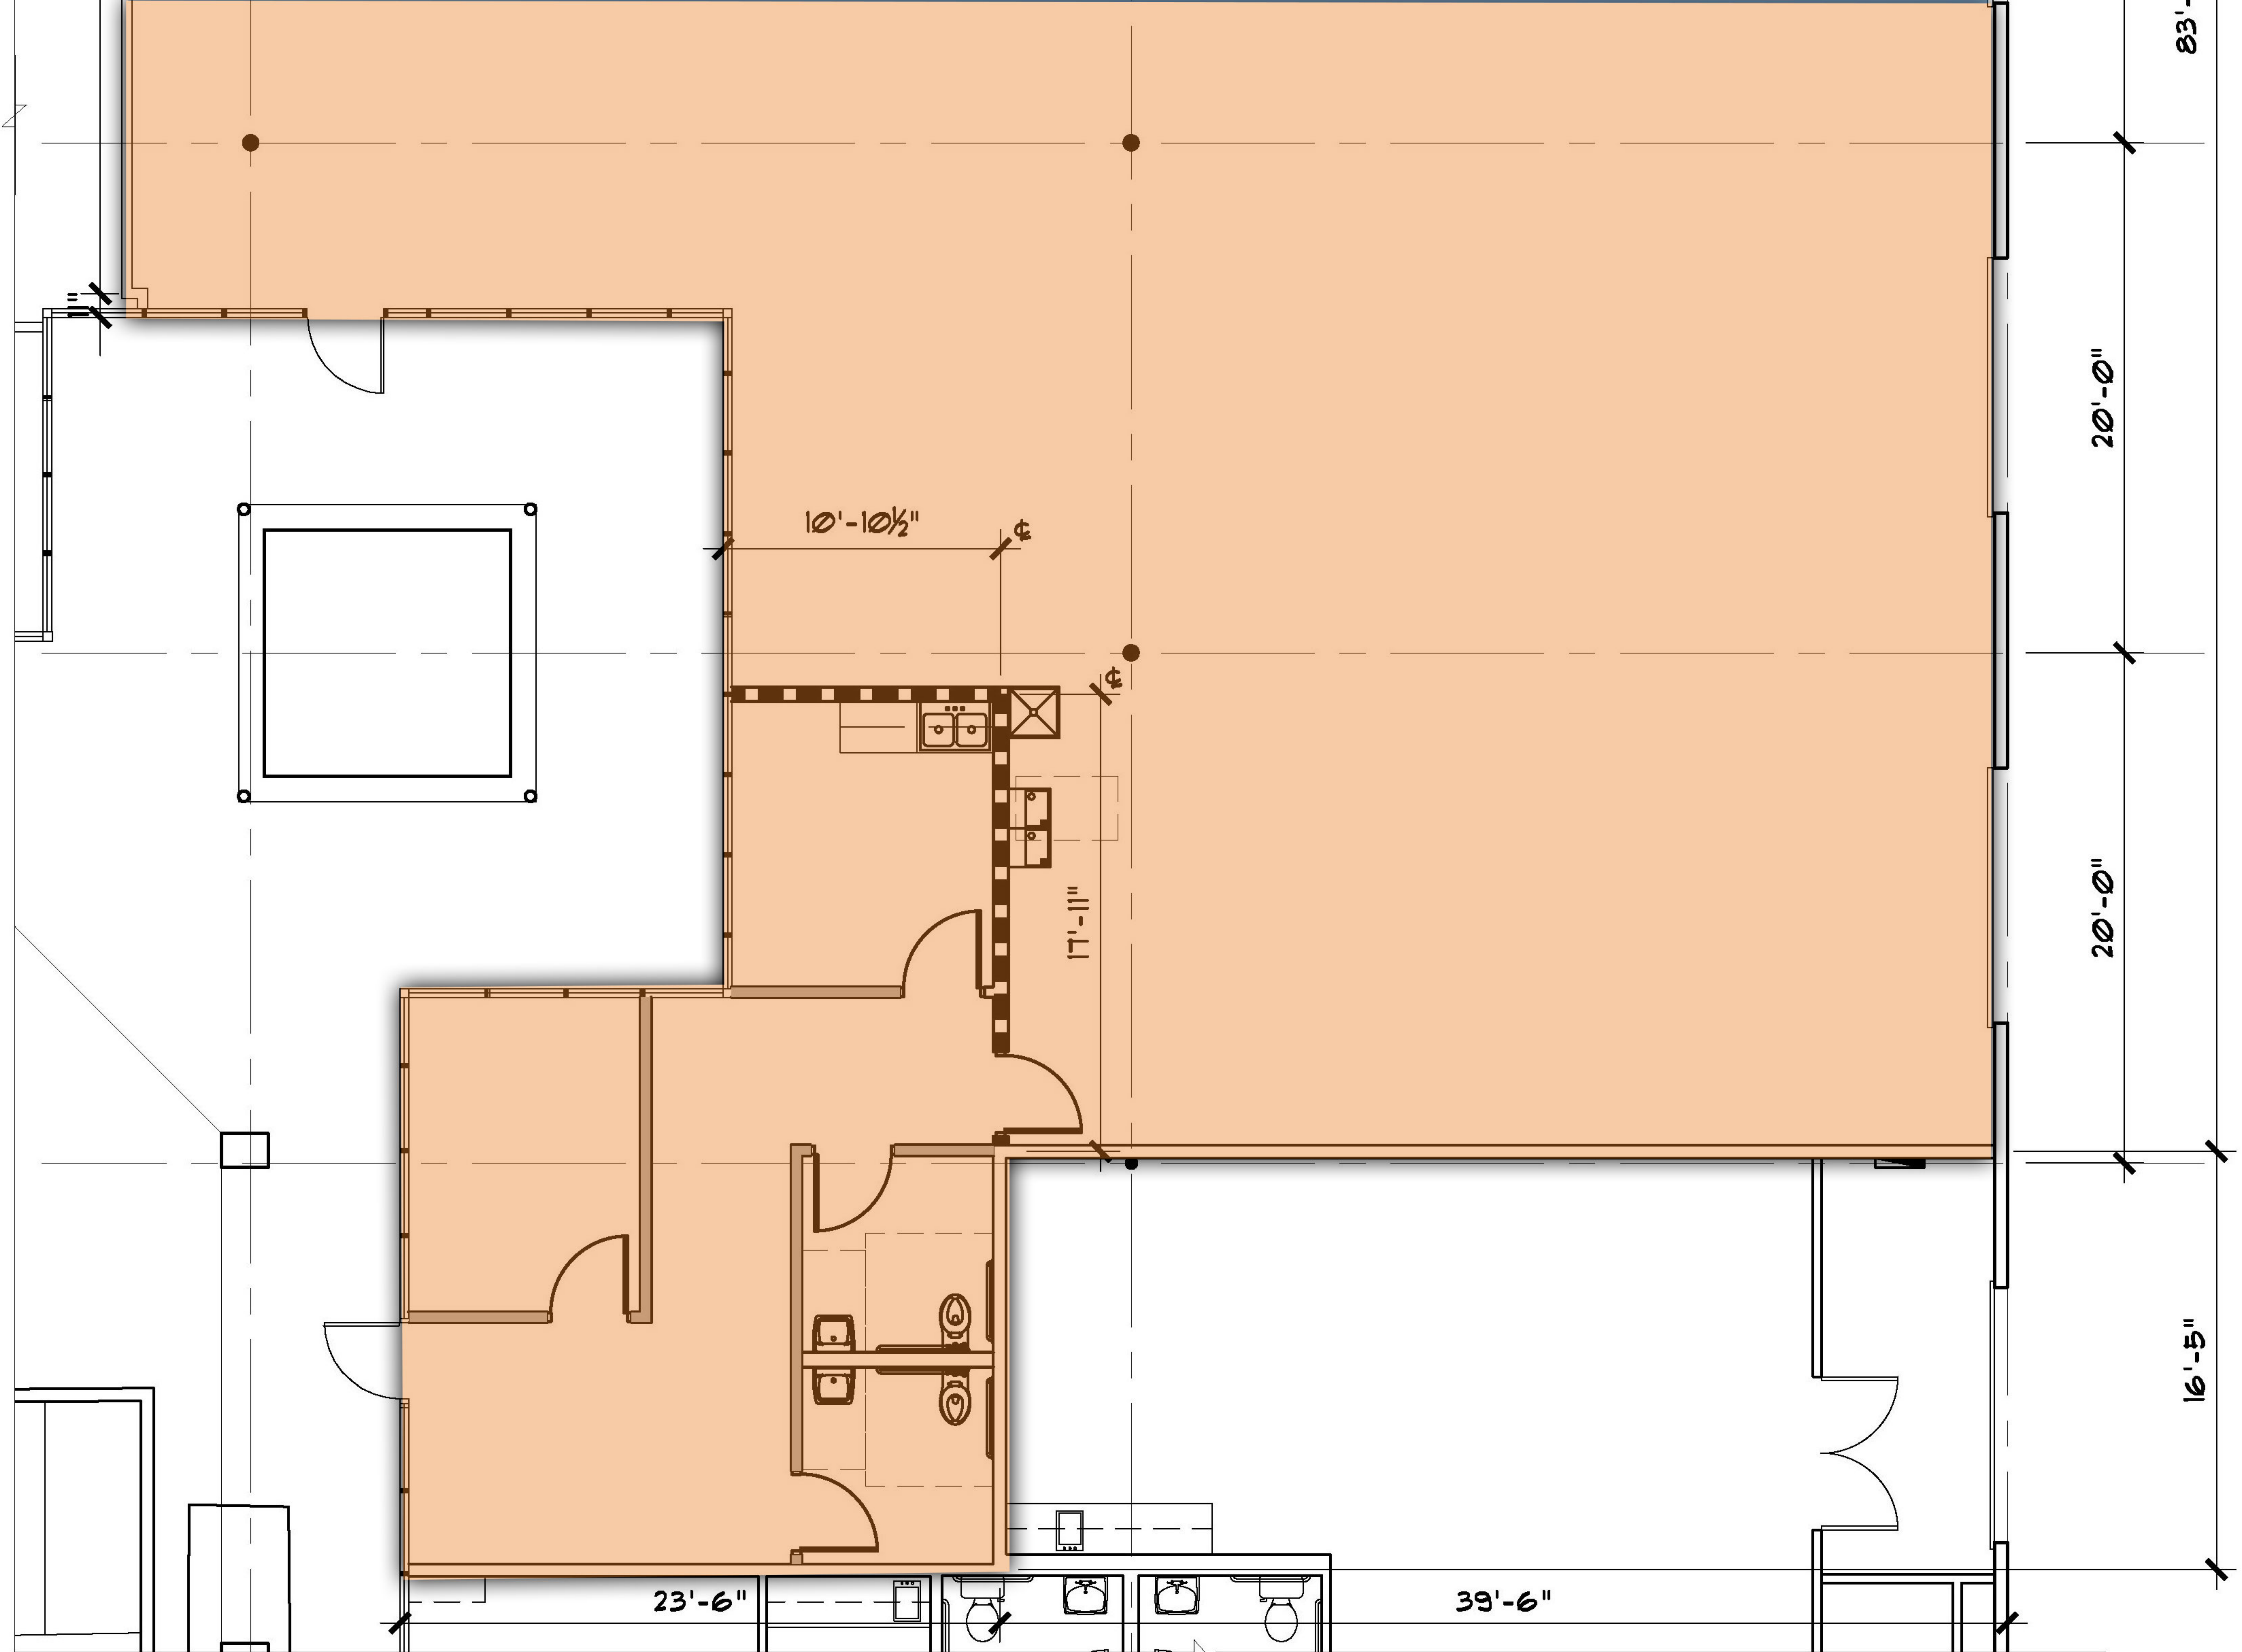

02 OVERALL FLOOR PLAN

SCALE: 1/8"=1'-0"