
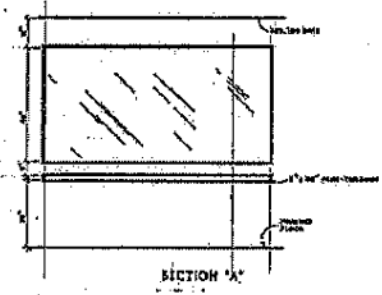


**Randolph Business Park**

5668 Randolph  
San Antonio, Texas 78233

Office SF	1,187
Warehouse SF	1,213
<b>Total SF</b>	<b>2,400</b>

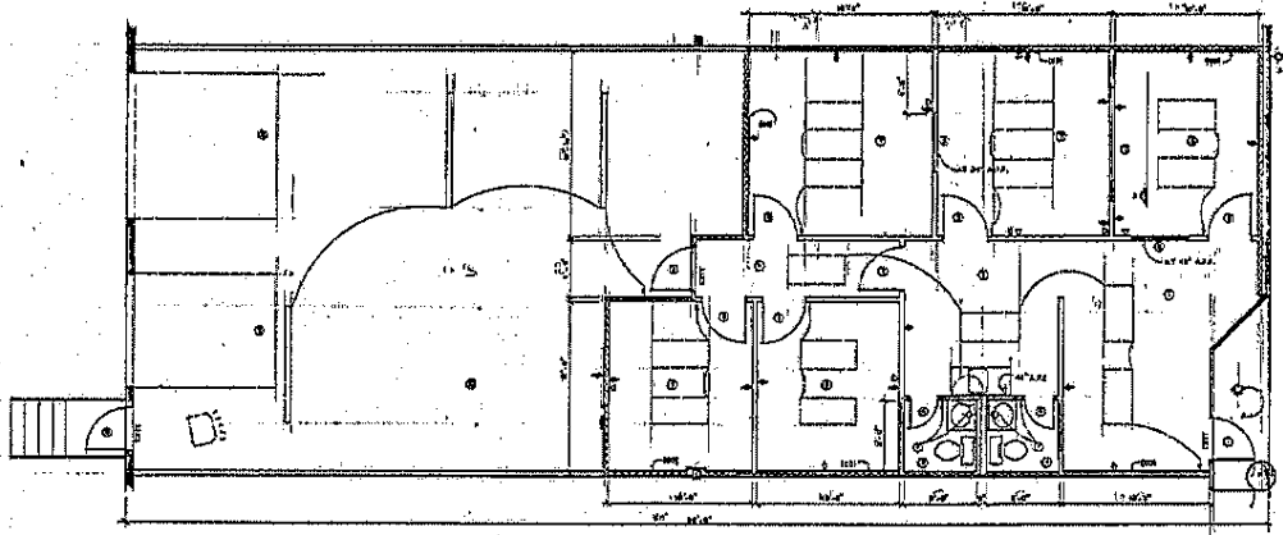


NOTE: SHIELDING SHALL BE METAL NET NOT IN SECTION C.D.S. & A.D.

DATE: 12/20/08  
DRAWN: [Signature]  
REVISIONS:

LEASE SPACE OFFICE & OFFICE

**FLOOR PLAN**  
SCALE: 1/8" = 1'-0"



OFFICE	1,187
WAREHOUSE	1,213
<b>TOTAL SQ. FT.</b>	<b>2,400</b>