

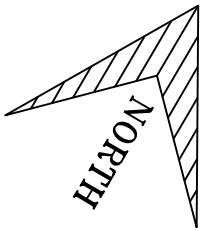



LOCATION MAP  
NOT TO SCALE

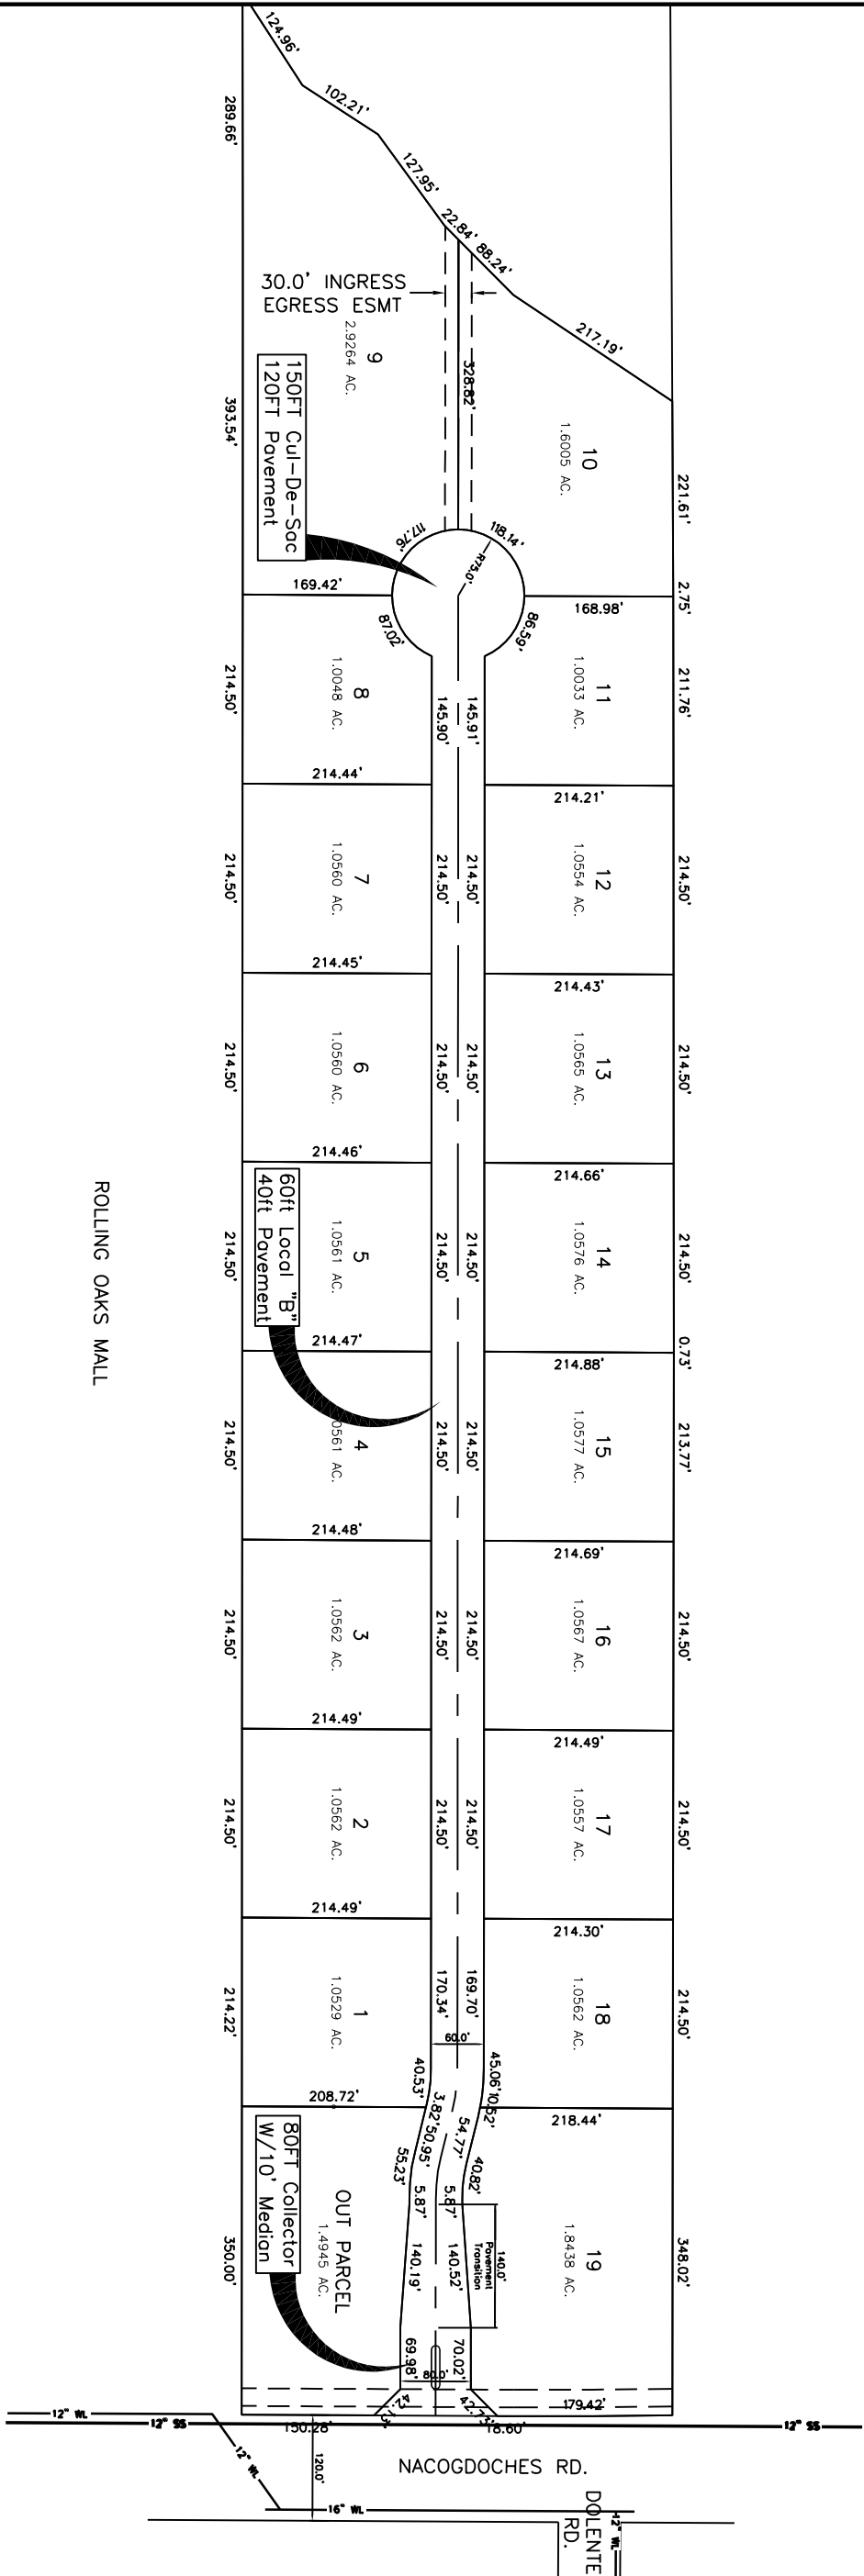

SCALE: 1" = 200'

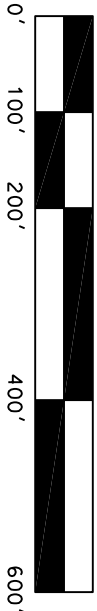

# ROLLING OAKS BUSINESS CENTER SAN ANTONIO, TEXAS SITE PLAN

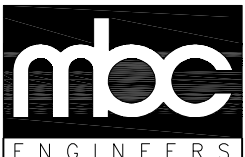

1035 Central Parkway North  
San Antonio, Texas 78232  
(210) 545-1122  
FAX (210) 545-9302

DESIGN	SNF
DRAWN	ADG
CHECKED	RACJR
DATE	06-23-08
JOB NO.	30013-1776
SHT.	1 of 1