




17303 Green Mountain Rd.
Suite 100
San Antonio, TX 78247
210/495-1090
FAX: 210/495-1091

Floor Plan for

Green Mountain 7 Building #7B

Green Mountain Business Park

6558 East Campus Drive, San Antonio, Texas



SCALE: 1/32"=1'-0"

9 10 25

SK1