


01 FLOOR PLAN  
SCALE: N.T.S.

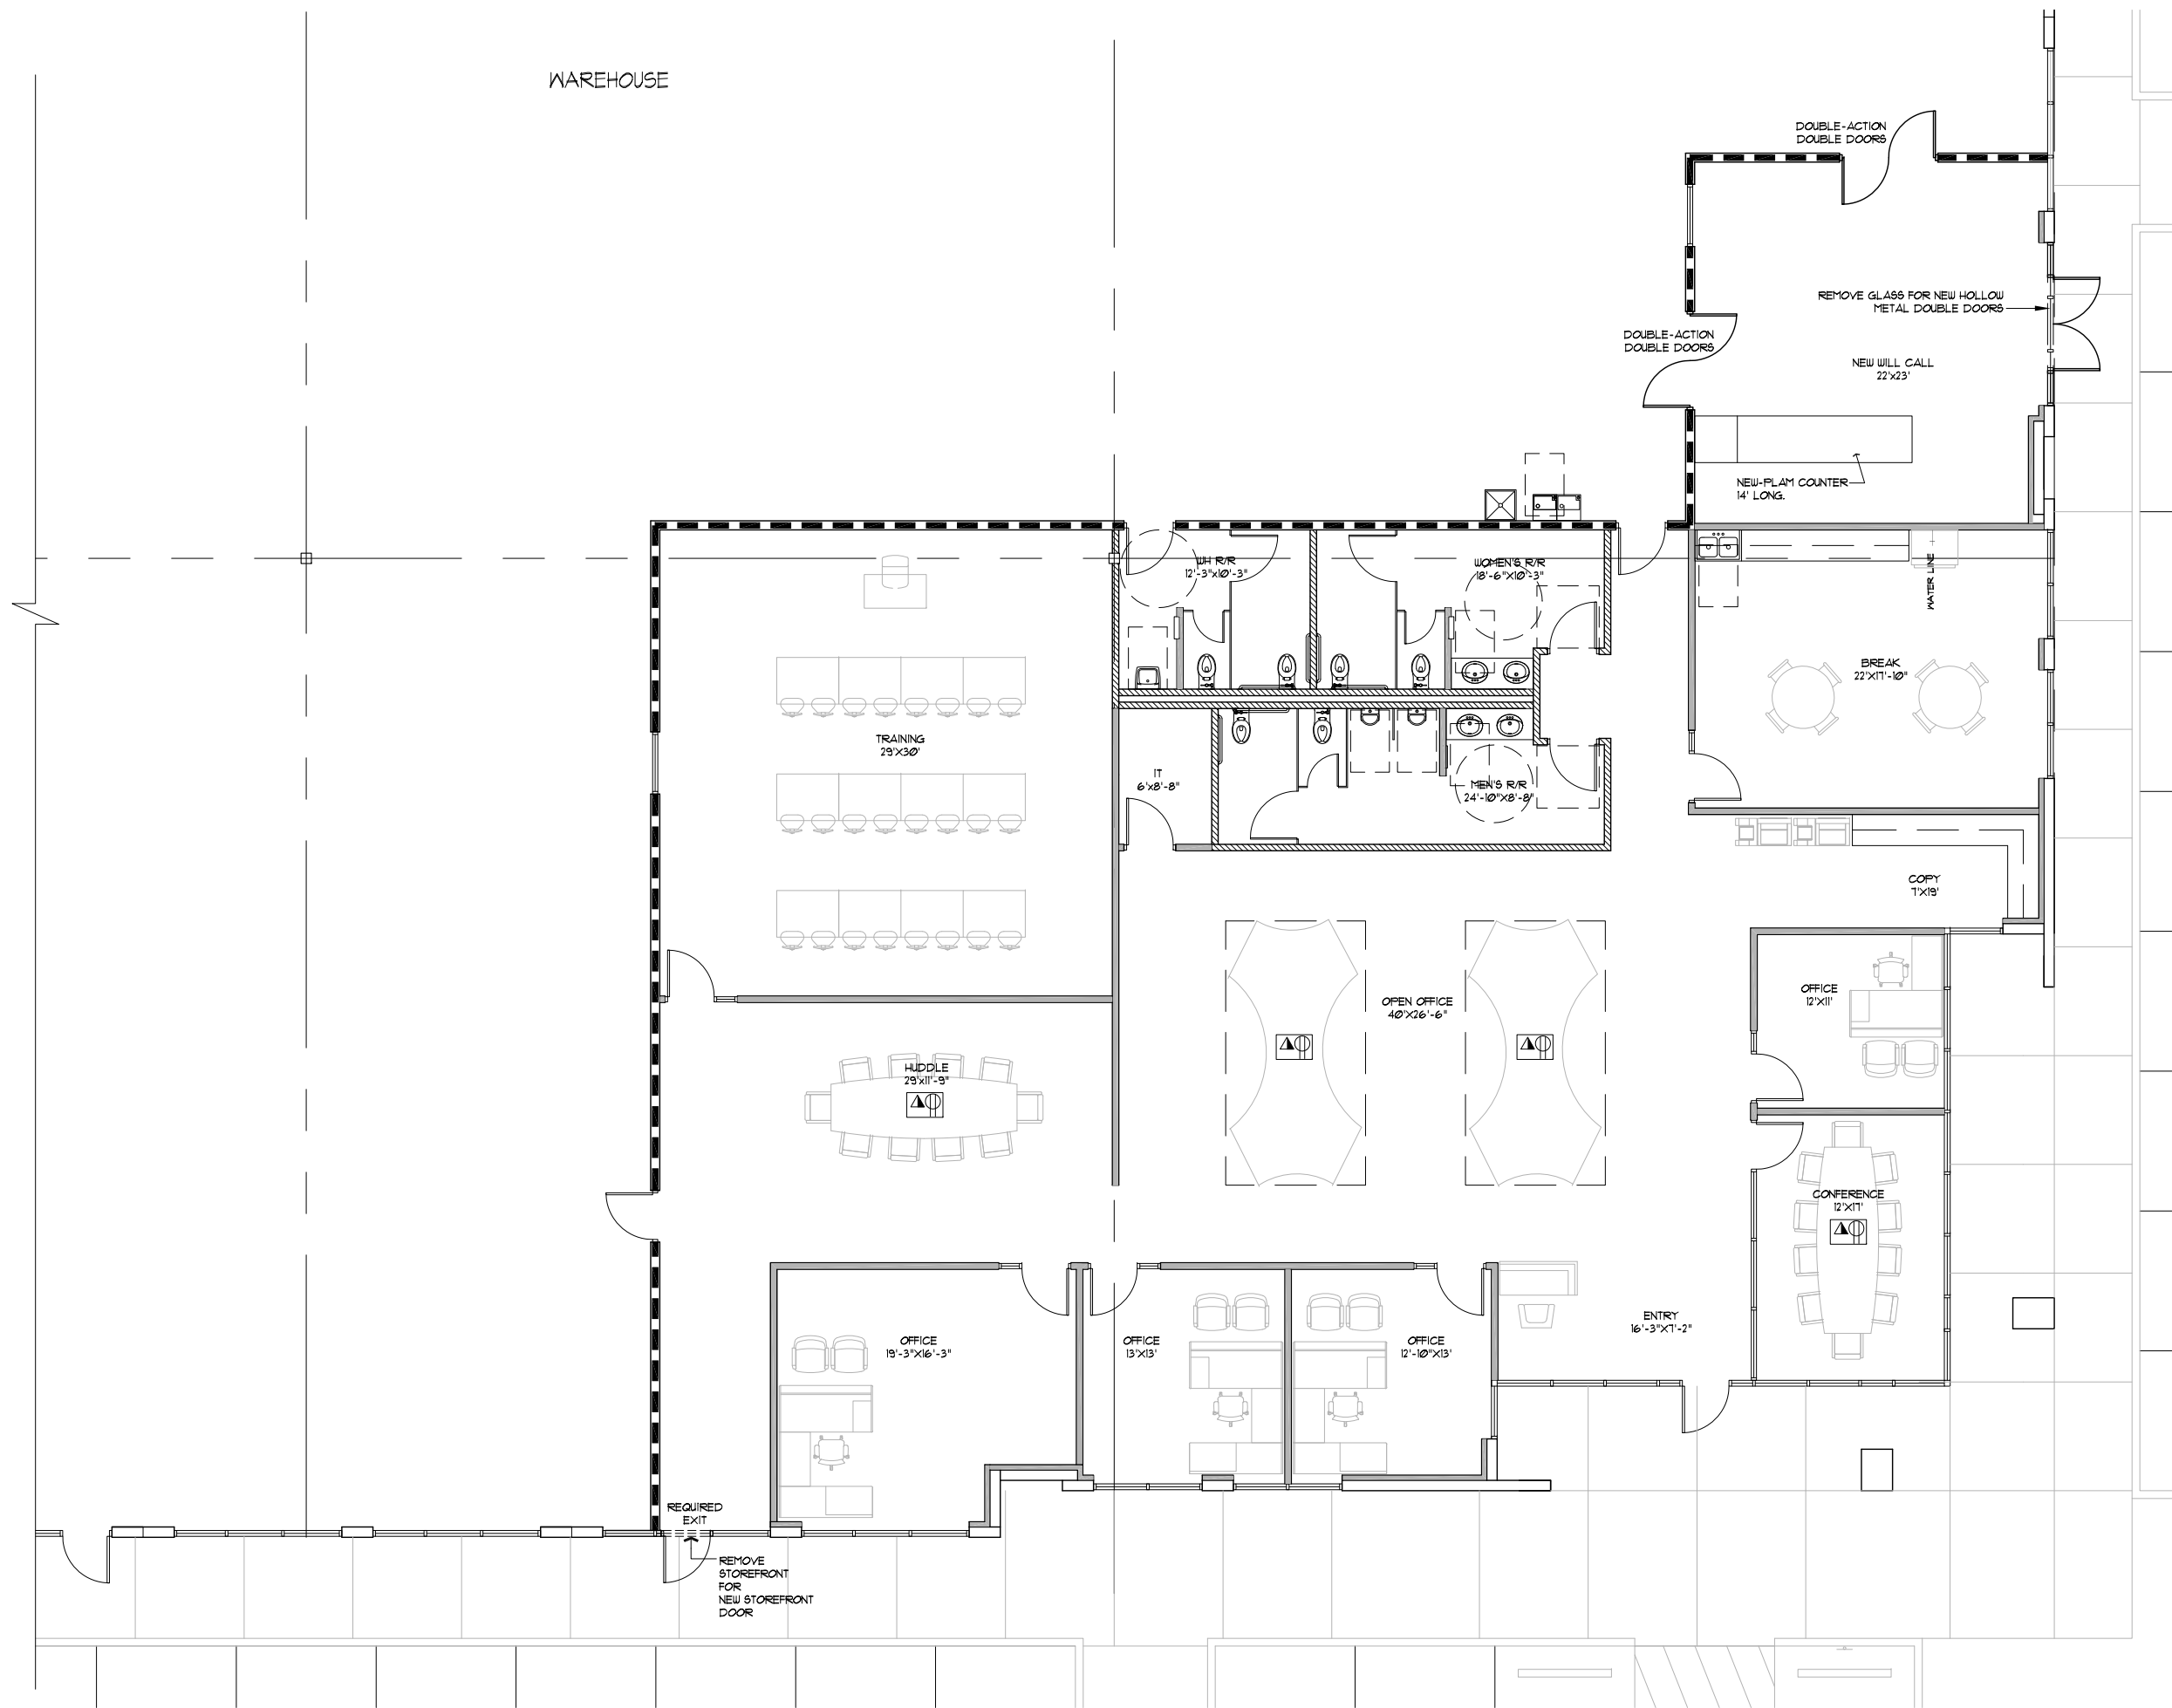

02 ENLARGED OFFICE FLOOR PLAN  
SCALE: 3/32"=1'-0"

LEASE AREA:	
OFFICE:	6,026 S.F.
WAREHOUSE:	81,761 S.F.
TOTAL:	87,787 S.F.

WALL CONSTRUCTION LEGEND:	
■■■■■■■■	NEW WALLS TO DECK
////	NEW WALLS TO 12" ABOVE CLG. GRID
=====	NEW WALLS TO CEILING GRID
=====	EXISTING WALLS TO REMAIN
- - - - -	DEMOLITION WALLS

REVISIONS DATE	#

These drawings and accompanying Specifications are to be an instrument of service and shall remain the property of the Architect. They are not to be used on other projects or extensions to this project except by agreement in writing and with appropriate compensation to the Architect. Contractor is responsible for confirming and correlating dimensions at the job site; the Architect will not be responsible for construction means, methods, techniques, sequences or procedures, or for safety precautions and programs in connection with the project.

300 W. BITTERS ROAD, SUITE 204  
SAN ANTONIO, TX. 78216  
VOICE: (210) 384-8900  
FAX: (210) 384-8240  
EMAIL: MARK@VILLAPARK-SA.COM  
© 2022 ALL RIGHTS RESERVED

**VILLA PARK**  
ARCHITECTURE/PLANNING/INTERIORS PLLC

NOT FOR  
REGULATORY  
APPROVAL,  
PERMITTING OR  
CONSTRUCTION

FLOOR PLAN

CED

RIDGEVIEW 35 - BUILDING 3  
SAN ANTONIO, TEXAS

DRAWN AVD
CHECKED MDN
DATE 01/26/22
PROJECT CED - RV3
JOB. NO. 22-006
SHEET

SK1