



17357 BELL NORTH DRIVE - FRONT ELEVATION

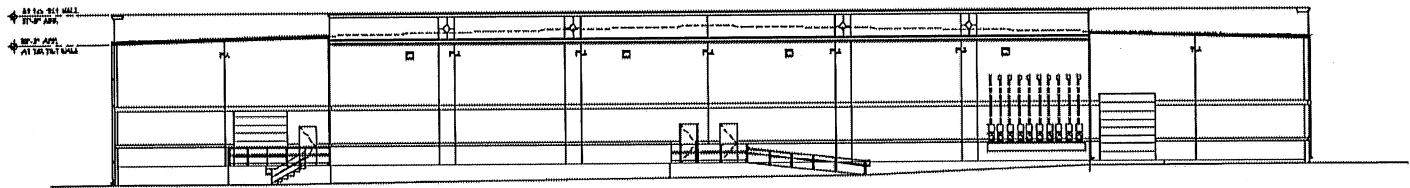

17357 BELL NORTH DRIVE - FLOORPLAN

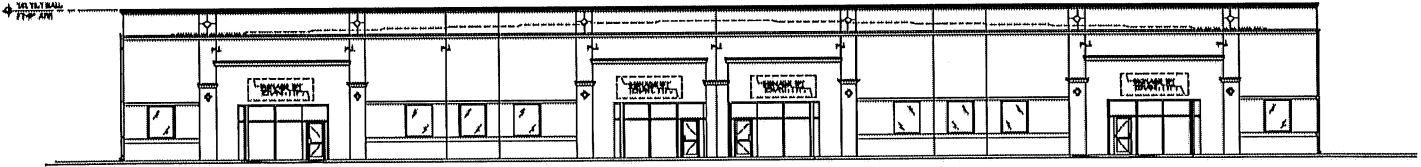