


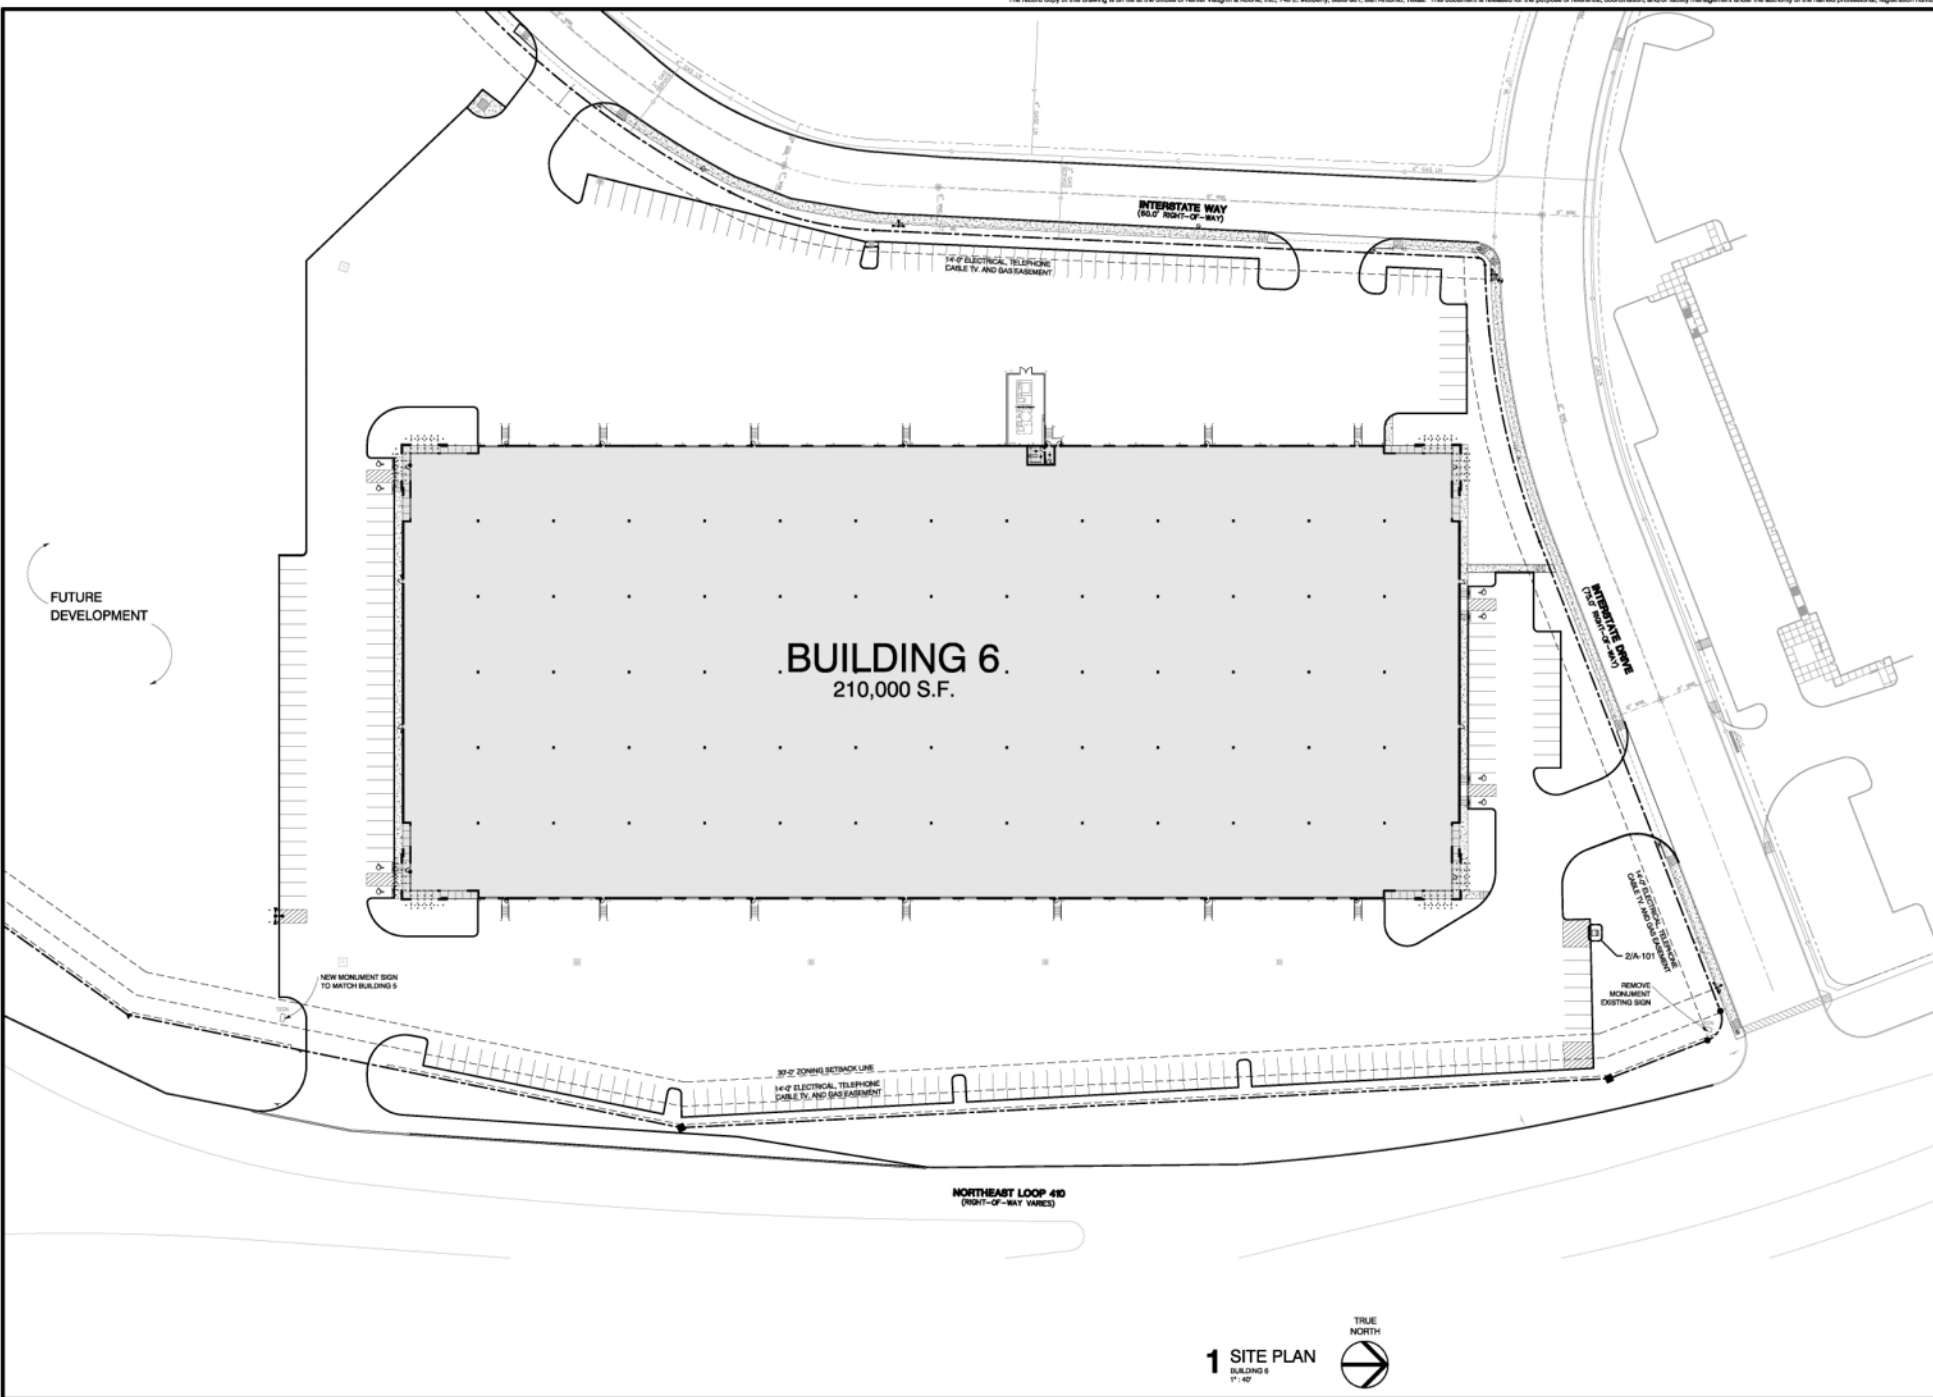

The user of this file agrees to assume all responsibility for any modifications to or use of this drawing file that is inconsistent with the requirements of the Rules and Regulations of the Texas Board of Architectural Examiners. No person may make any modifications to this electronic drawing file without the Architect's express written permission.



**BUILDING 6**  
**INTERSTATE BUSINESS PARK**  
6911 N.E. LOOP 410  
SAN ANTONIO, TEXAS

Revisions

REITER VAUGHN & KOONS, INC.  
745 E. Mulberry Ave., Sixth Floor  
San Antonio, Texas 78212-1186  
Fax 210-730-3440 Tel 210-730-3030



Architects  
Interior Designers  
Landscape Architects

**AS-101**

SITE PLAN

**1 SITE PLAN**  
BUILDING 6  
1" = 40'

