


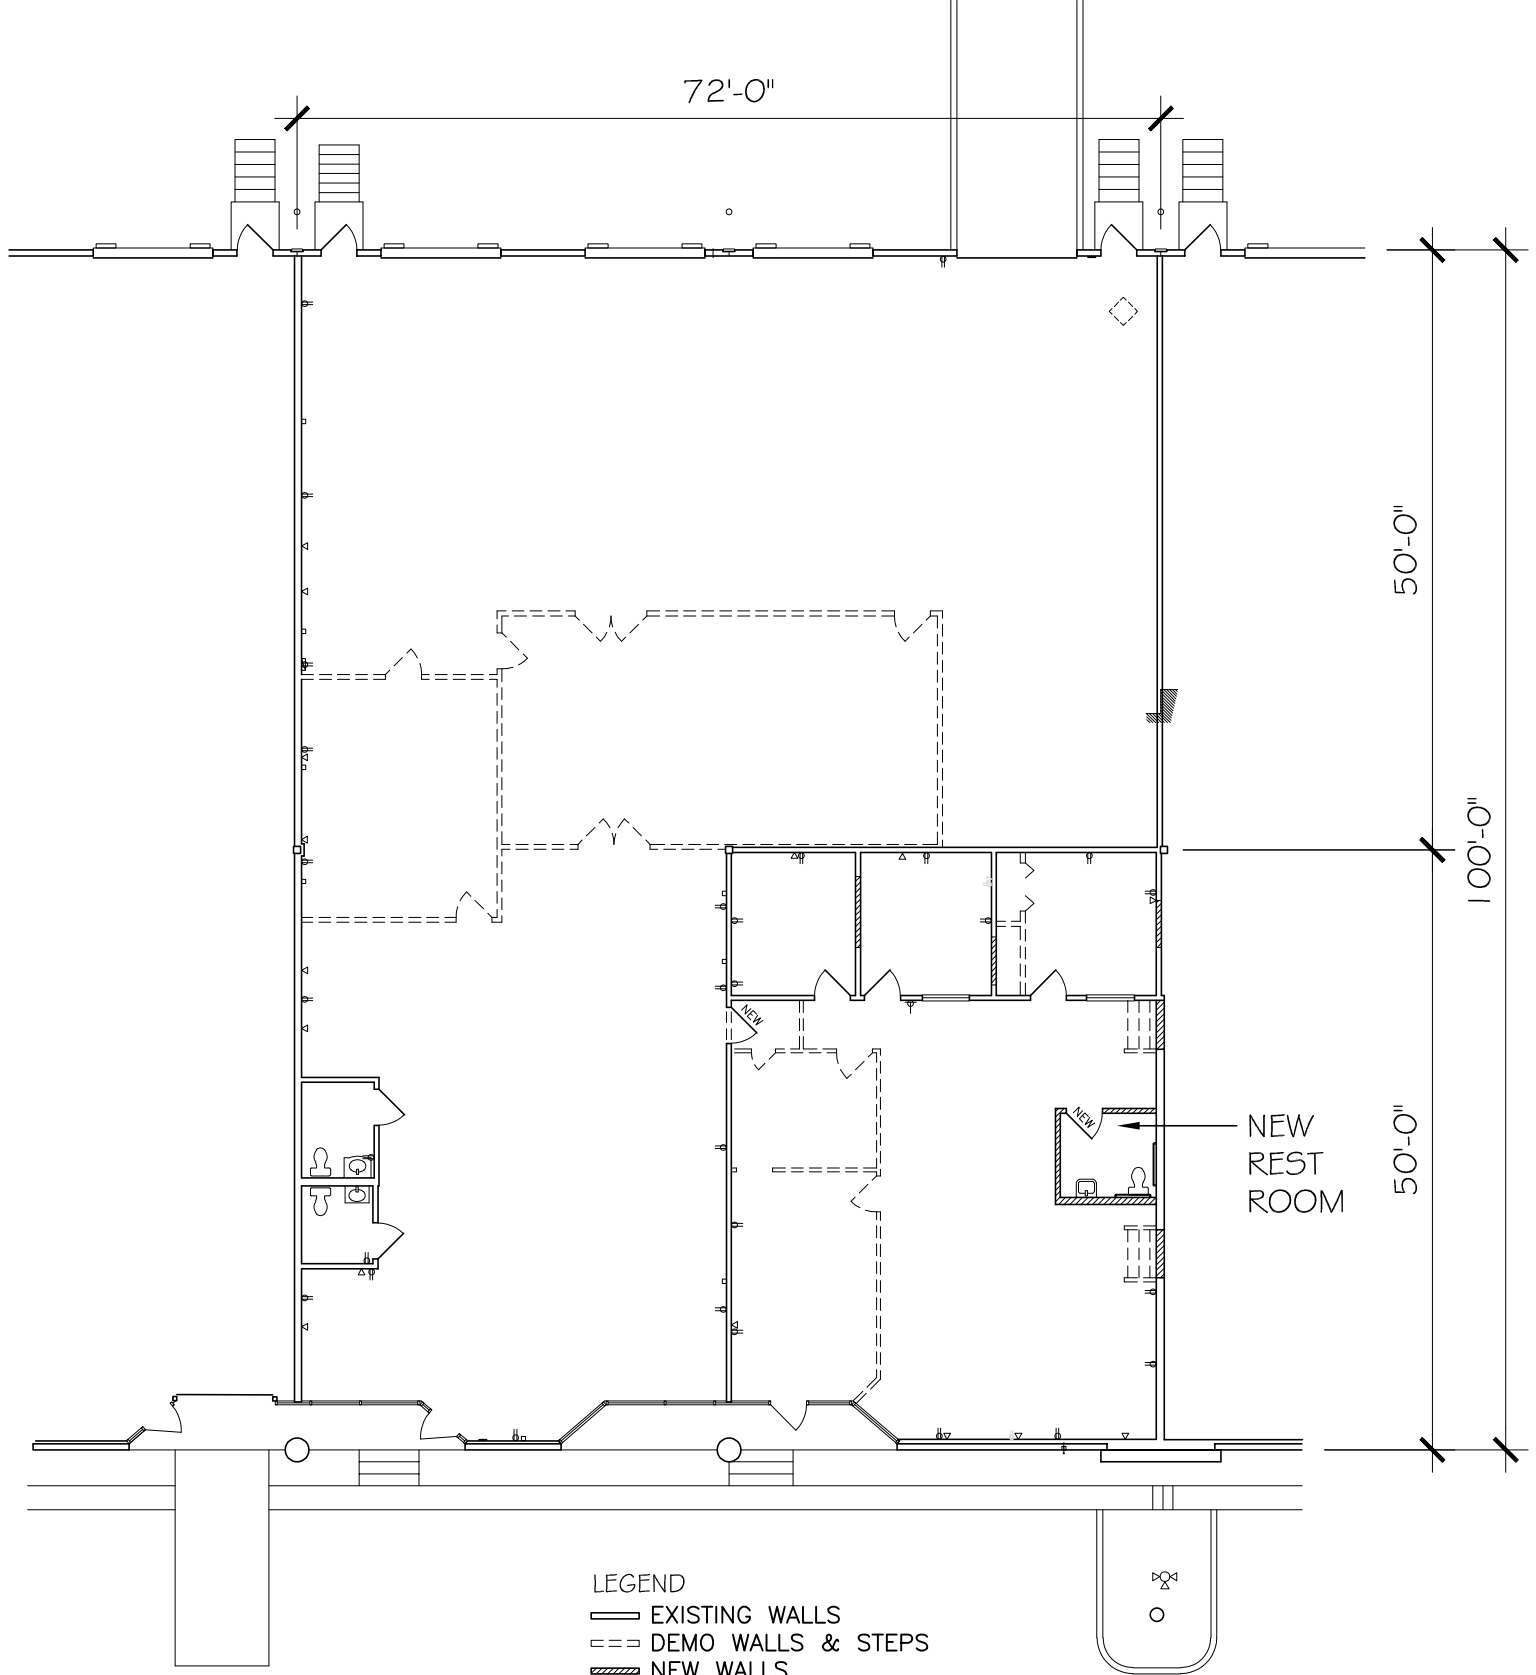

OFFICE AREA = 1,754sf

7,200 SQ.FT.

DEMO/CONSTRUCTION PLAN 10-18-24

1/16" = 1'-0"

WEST LOOP CENTRE
5415 BANDERA ROAD #503
SAN ANTONIO, TX. 78238